



REQUEST FOR PROPOSAL

Project Title: Cooley Lab Renovation
Location: Montana State University

PPA No.: 10-0023
RFP No. 1
Date: 7-19-2011

To: Dick Anderson Construction

Attention: Platisha

From: Cecilia Vaniman, Project Manager
Cooley Lab Renovation
Montana State University

Attention:

Trades Affected:

In order to expedite the Work and avoid or minimize delays in the Work the following information is requested. Please return a response by: 7-29-2011
Date Sent: 7-19-2011
Date Received:

Information Requested:

Please provide proposal for re-roofing the connecting corridor between Cooley and Lewis. See attached drawings. Also include the brick repair at the masonry pier into the west entrance of Cooley.

Response:

Response Date: Respondent:

- Cost Impact
Schedule Impact

REQUEST FOR PROPOSAL IS NOT A DIRECTIVE TO PROSECUTE CHANGE ORDER WORK. THE PRICING WILL REQUIRE WRITTEN ACCEPTANCE BY THE OWNER PRIOR TO ANY WORK BEING PERFORMED.

- Distribution: Owner, Agency, Architect, Contractor, Engineer, Other

RE ROOF CONNECTING  
CORRIDOR W/  
FIBERTITE • 45 MIL  
OVER 1/2" DENS DECK

REMOVE ROCK  
BALLAST & PUT  
ON ARC ROOF

REMOVE EXISTING  
ROOF DRAIN

NEW ROOF DRAIN W/  
SECONDARY DRAIN.  
RUN LEADER INSIDE  
"CLOSET" OFF MEN'S  
RESTROOM 129

NEW TAPERED  
INSULATION  
R-38 AT  
DRAIN

NEW TERM. BAR

FLASH  
ROOFING  
UNDER  
EXISTING  
COPPER


VERIFY INTEGRITY  
OF SUBSTRATE AT  
PARAPET


REPAIR MASONRY

REPAIR MASONRY  
AT PIER

NEW UNCLAD  
COPING

COOLEY- LEWIS CONNECTING CORRIDOR - ROOF  
CRV 7-19-2011

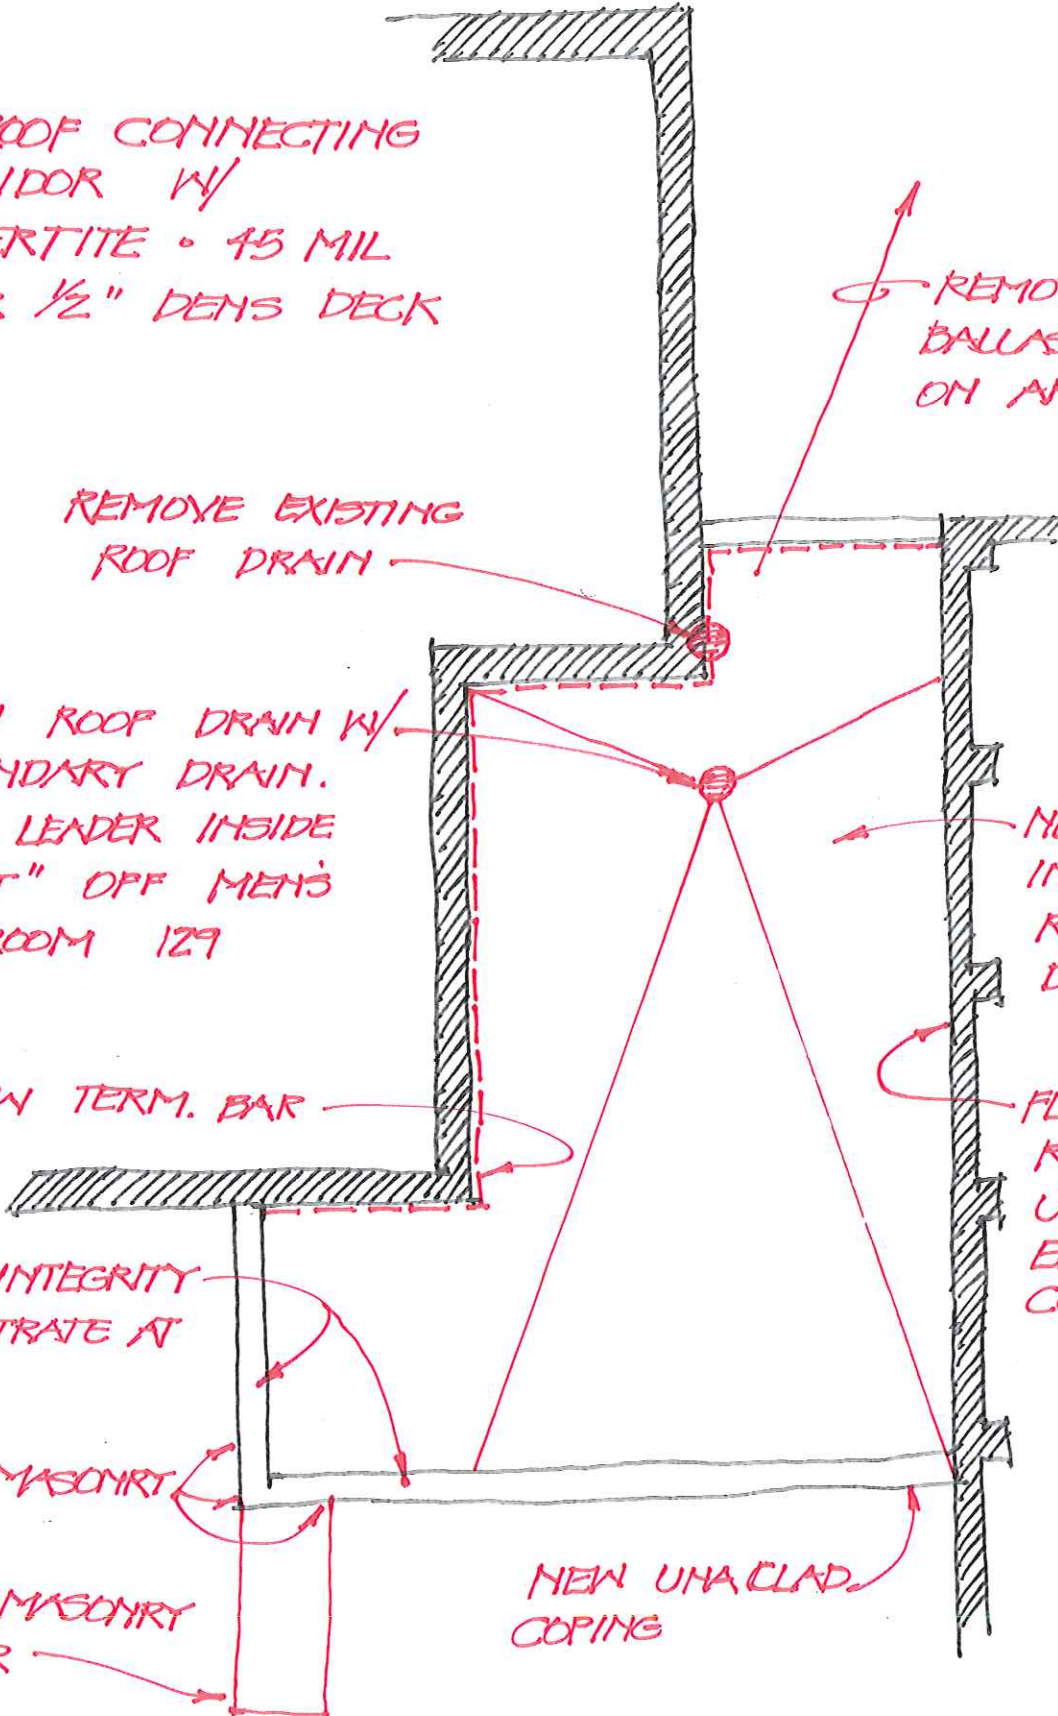

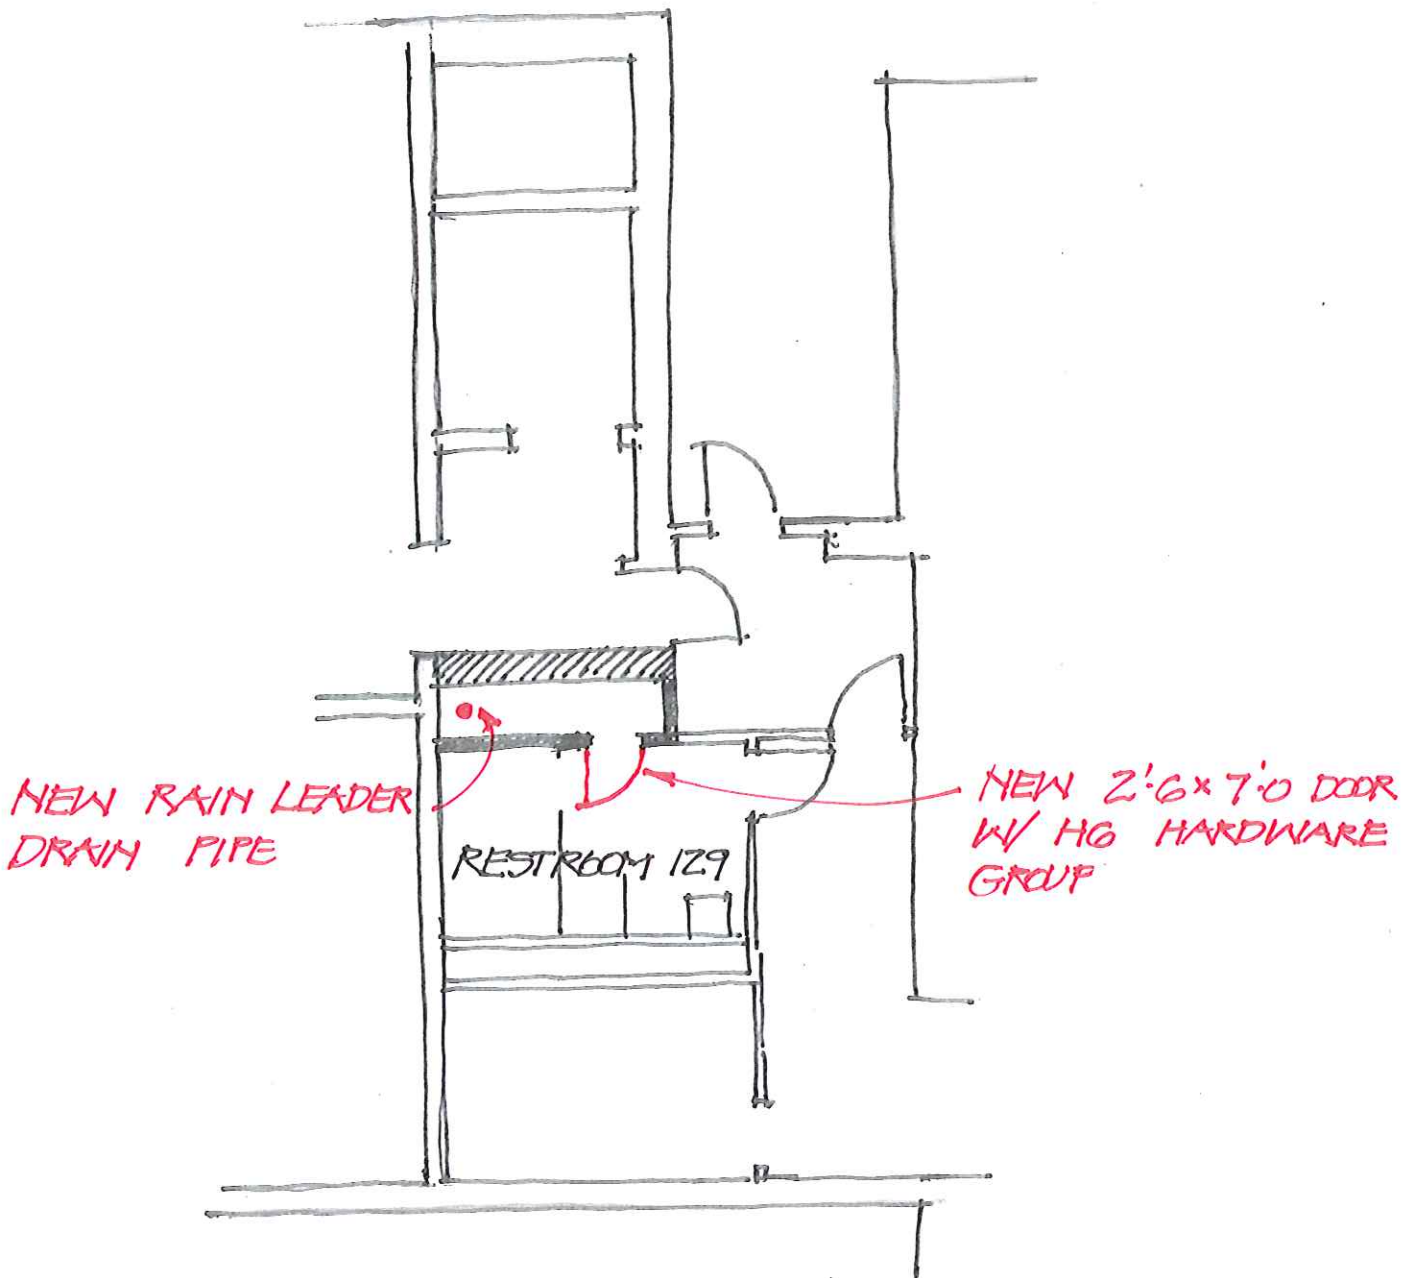

COOLEY - 1ST FLOOR  
CRY 7-19-2011