

## REQUEST FOR PROPOSAL

Project Title: Cooley Laboratory Renovation  
Location: Montana State University

PPA No.: 10-0023  
RFP No.: 10  
Date: 09/17/11

To: Dick Anderson Construction  
4498 Jackrabbit Lane  
Bozeman, MT 59718

Attention: Platisha

From: Cecilia Vaniman, Project Manager  
Cooley Lab Renovation  
Montana State University

Attention: \_\_\_\_\_

---

In order to expedite the Work and avoid or minimize delays in the Work the following proposal is requested. Please return a response by: 09/30/11 Date Sent: 09/20/11  
Date Received: \_\_\_\_\_

### RFP for Removal and Replacement of Basement Area Slab

#### Reference Sketch RFP 10a and 10b

Per the attached sketches remove the existing 5" concrete slab in areas noted and replace with A 1" leveling course a vapor barrier and 4000 PSI concrete with #4 bar 16" O.C. 5 inches thick.

Provide Isolation joints as noted. Similar to Detail 1 on Sheet S1.1 @ Column diamonds and Corridor East West joint.


**This RFP is for pricing purposes only. The contractor shall not proceed with the scope of work described within until pricing is approved by the owner in writing.**

---

Distribution:  Owner  Architect  Engineer  
 Agency  Contractor  Other


PLAN: DEMOLITION BASEMENT

SCALE: 1/8"=1'-0"

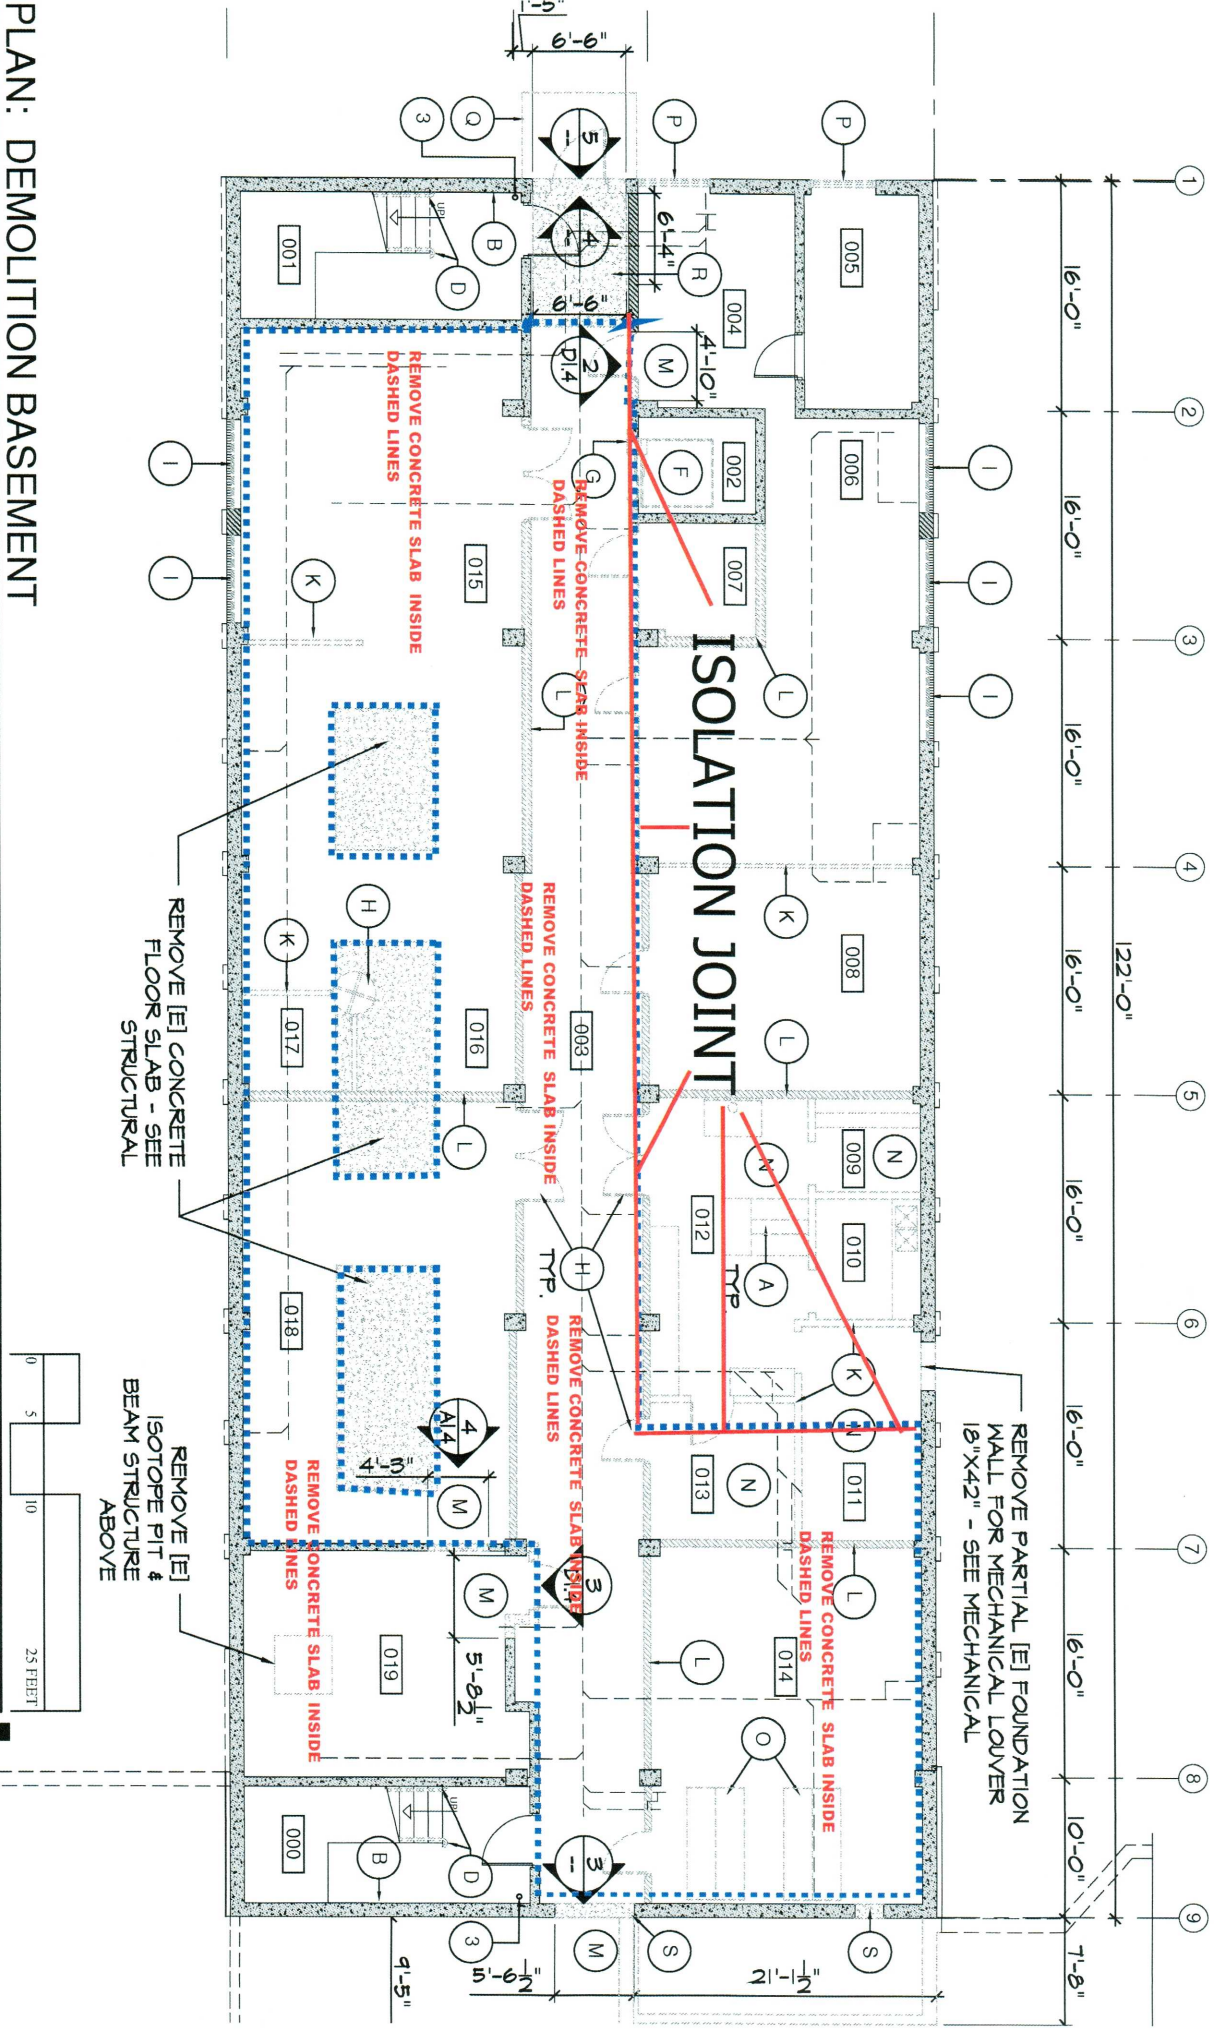


REMOVE [E] CONCRETE FLOOR SLAB - SEE STRUCTURAL

REMOVE [E] CONCRETE ISOTOPE PIT & BEAM STRUCTURE ABOVE

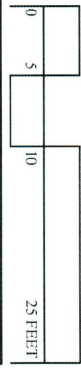

Sketch

REF-10a

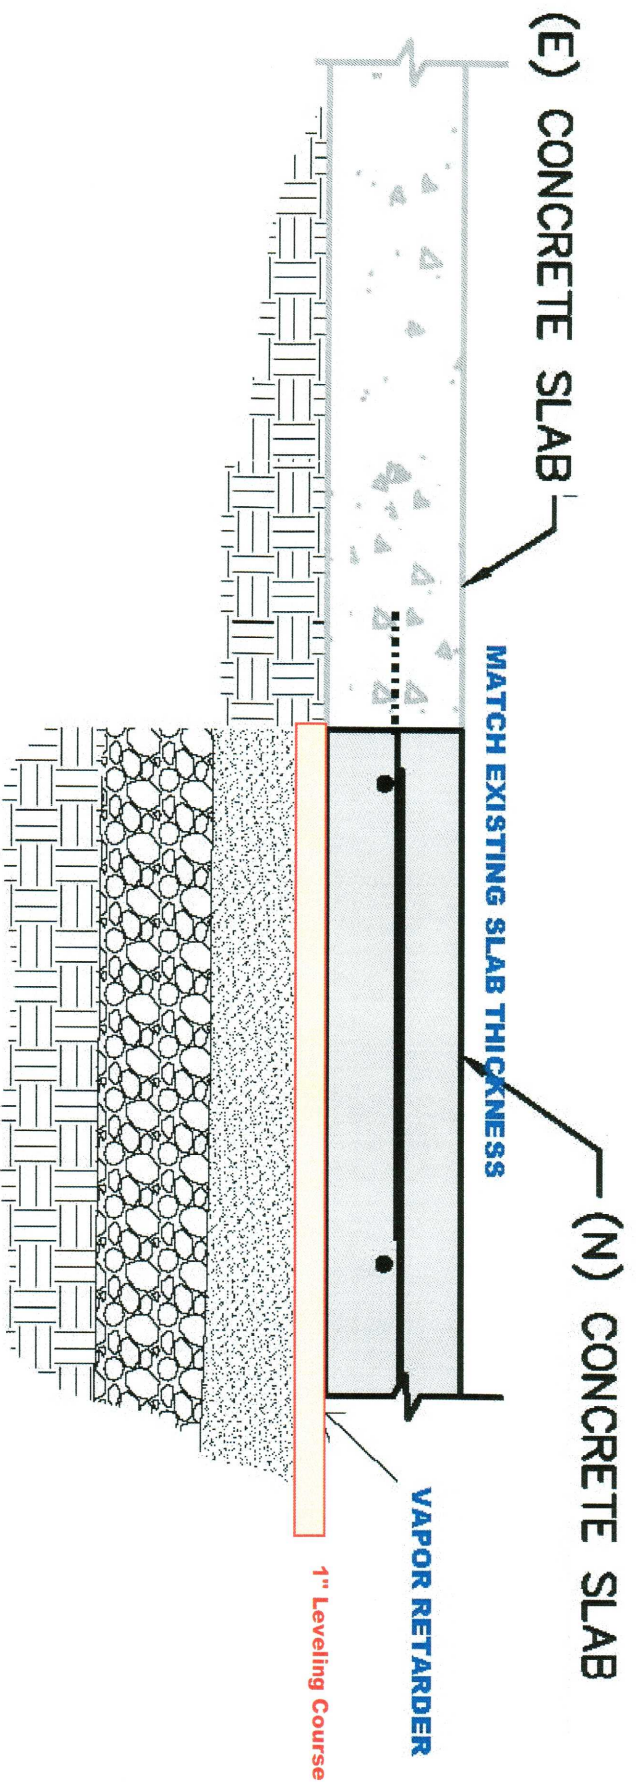

Sketch

RFP - 10b