

REQUEST FOR PROPOSAL

Project Title: Cooley Laboratory Renovation
Location: Montana State University

PPA No.: 10-0023
RFP No.: 108
Date: April 24, 2013

To: Dick Anderson Construction
4498 Jackrabbit Lane
Bozeman, MT 59718

Attention: Platisha

From: Cecilia Vaniman, Project Manager
Cooley Lab Renovation
Montana State University

Attention: _____

In order to expedite the Work and avoid or minimize delays in the Work the following information is requested. Please return a response by: 04/30/2013 Date Sent: 04/25/2013
Date Received: _____

Proposal Requested:

Provide Tackboards

Scope of work includes; Division 08 & 09

The tackboards shall be Claridge "Fabricork", color/pattern KV216 "Ecru" with metal edges.

Quantities needed:




4'x4'	5
8'x4'	4
12'x4'	4

ATTACHMENTS: CRV RFP 108-1 through 5

This RFP is for pricing purposes only. The contractor shall not proceed with the scope of work described within until pricing is approved by the owner in writing.

Distribution: Owner Architect Engineer
 Agency Contractor Other

TACK-BOARDS
MOUNT UNDER THE LIGHTS

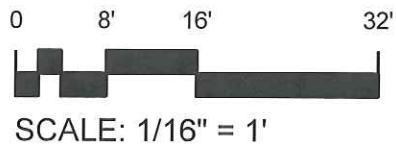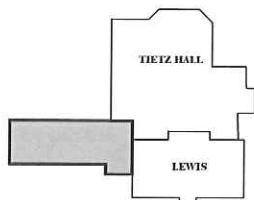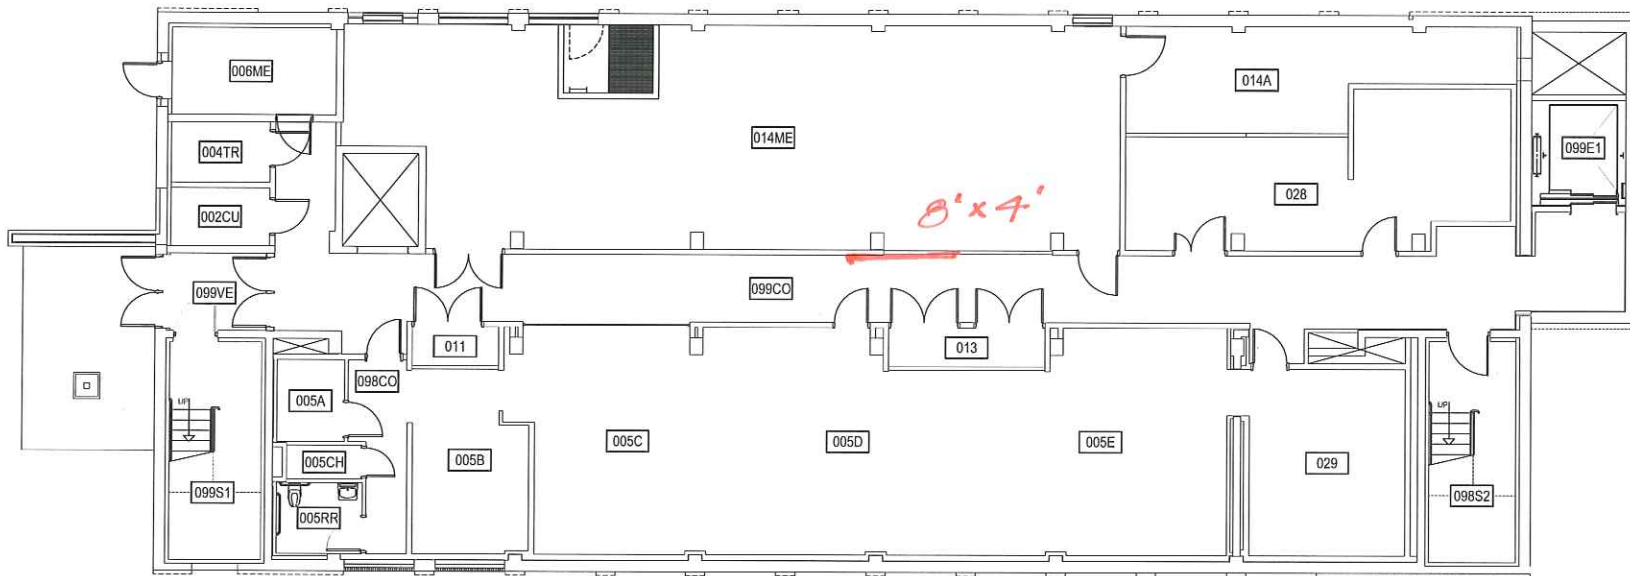

BASEMENT LEVEL
COOLEY LABORATORY






M MONTANA STATE UNIVERSITY
FACILITIES PLANNING,
DESIGN & CONSTRUCTION
BOZEMAN, MONTANA
PHONE: 406.994.4131 FAX: 406.994.6572

INDEX # **23**
BUILDING # **118**

May 08, 2012 - 11:29am - 118_AB.dwg
H:\Cooley Laboratory\Building Plan - Book Copy

May 08, 2012 - 11:29am - 118_A1.dwg
B:\Cooley Laboratory Building Plan - Book Copy

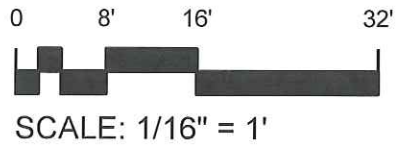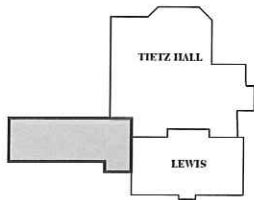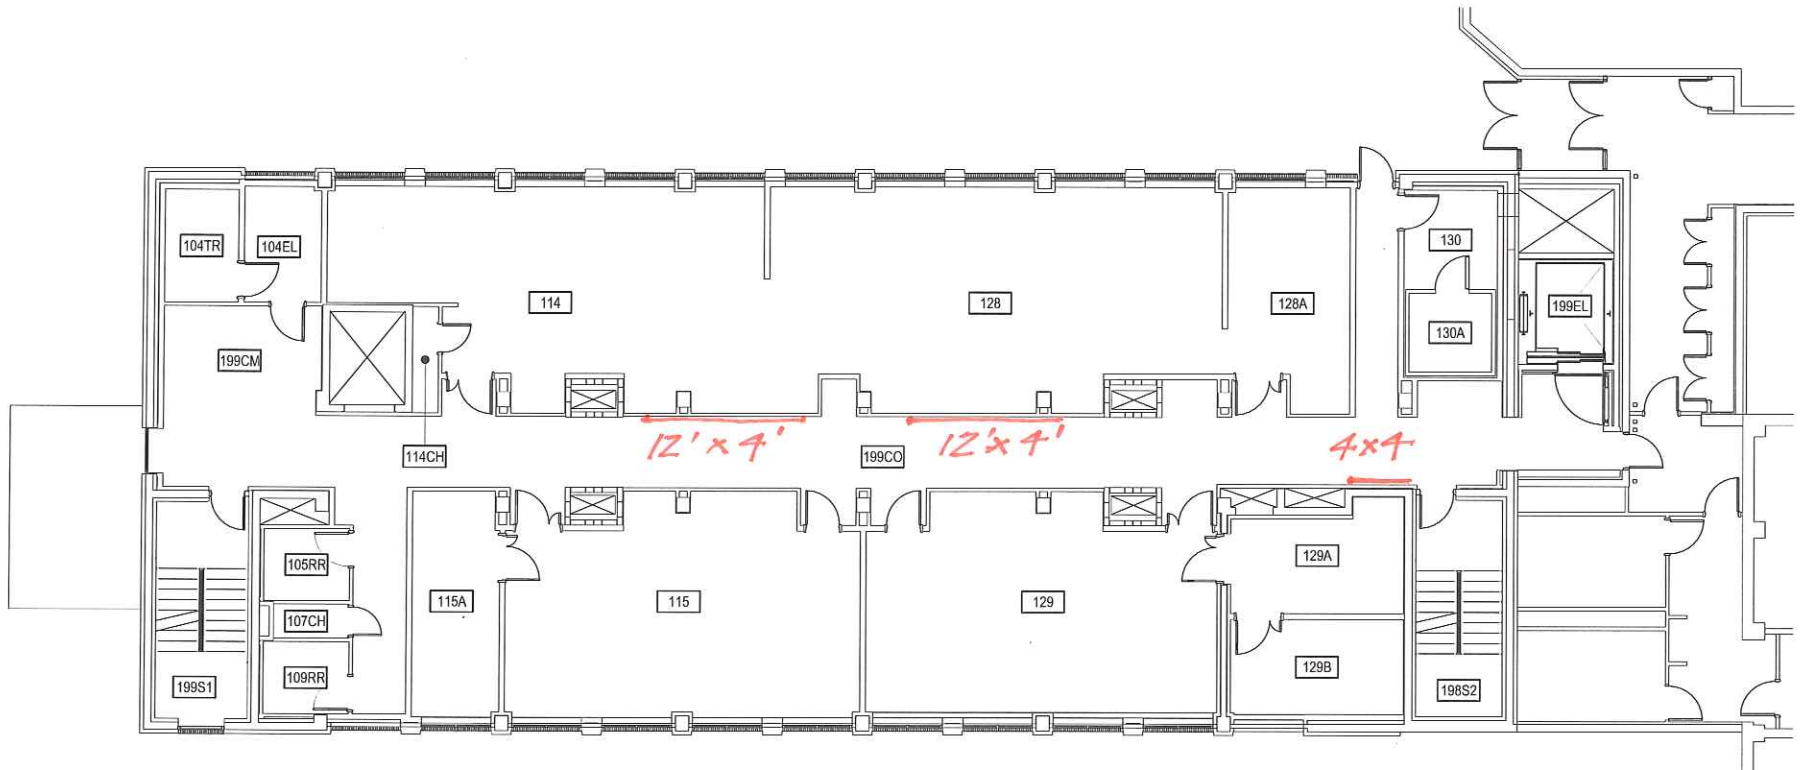




1

FIRST LEVEL
COOLEY LABORATORY



M MONTANA
STATE UNIVERSITY
FACILITIES PLANNING,
DESIGN & CONSTRUCTION
BOZEMAN, MONTANA
PHONE: 406.994.4131 FAX: 406.994.6572

INDEX #
23
BUILDING #
118

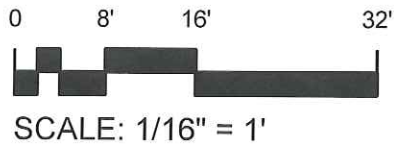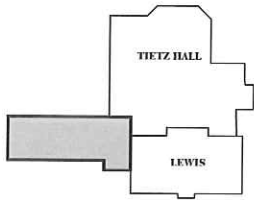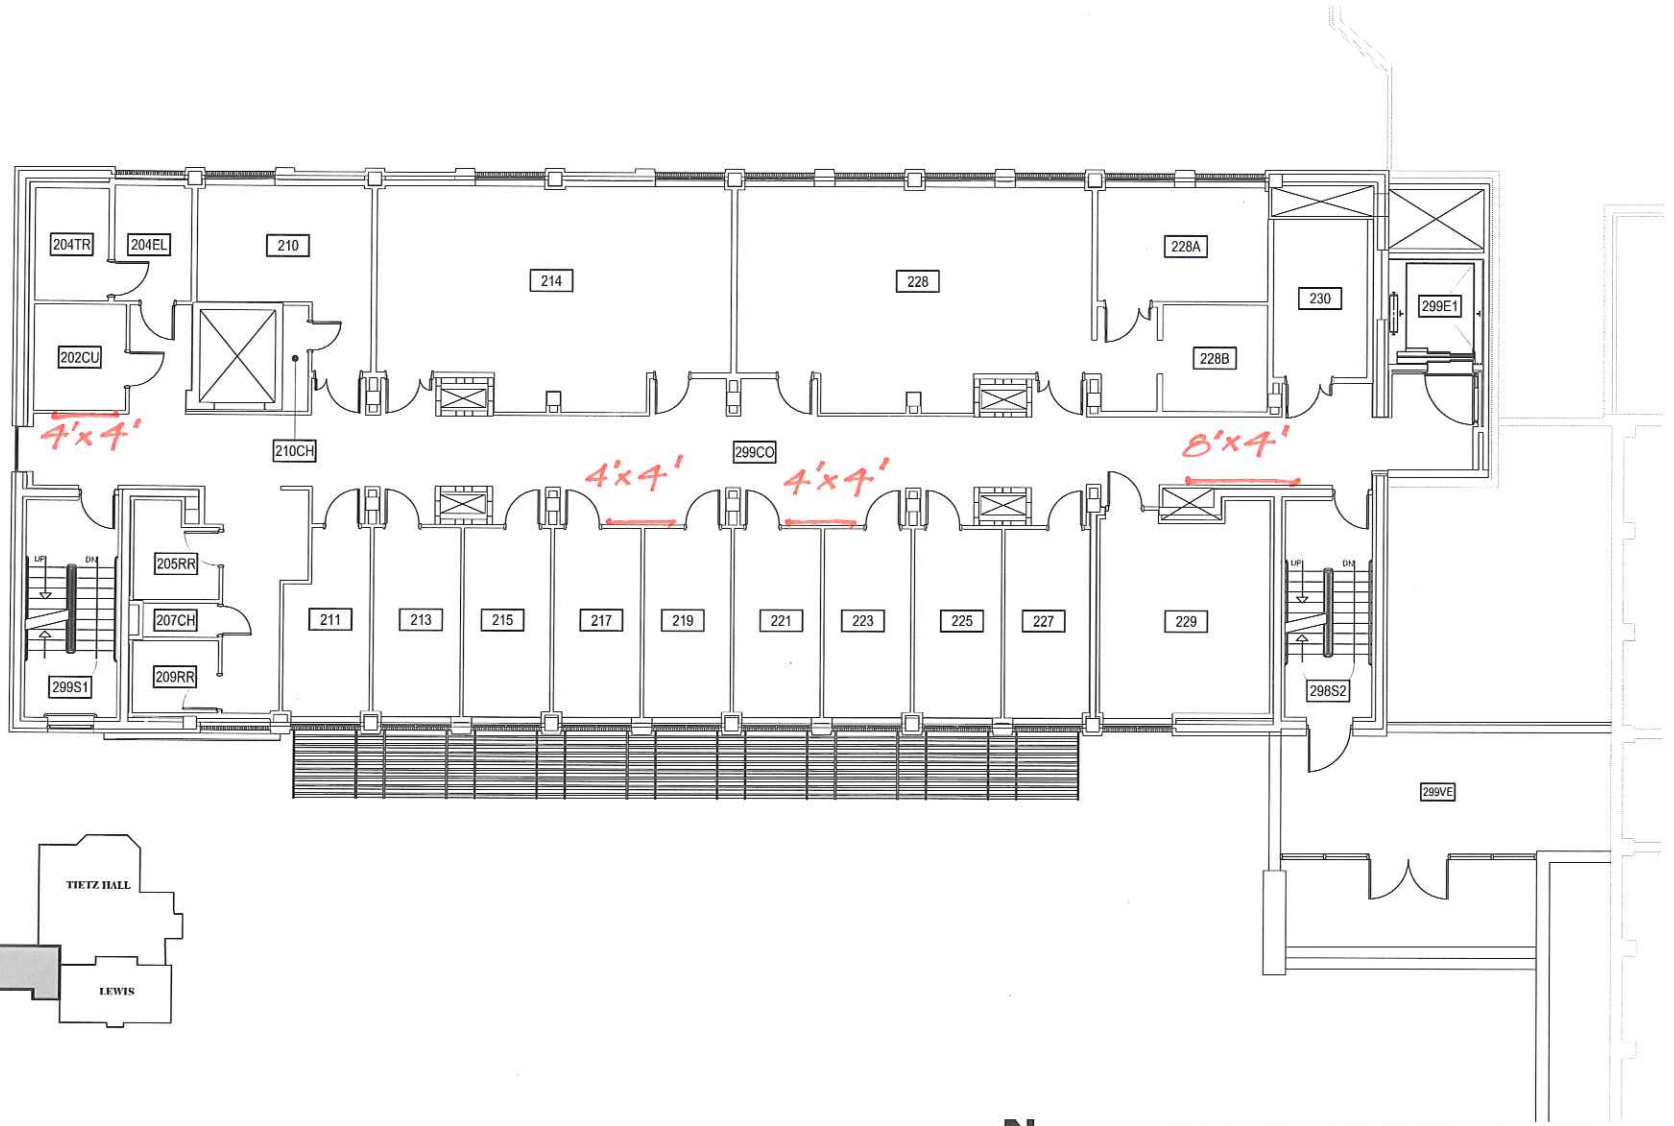

1




SECOND LEVEL
COOLEY LABORATORY



M MONTANA STATE UNIVERSITY
FACILITIES PLANNING,
DESIGN & CONSTRUCTION
BOZEMAN, MONTANA
PHONE: 406.994.4131 FAX: 406.994.6572

INDEX # **23**
BUILDING # **118**

May 08, 2012 - 11:29am - 118_A2.dwg
E:\Cooley Laboratory\Building Plan - Book Copy

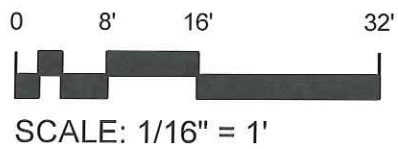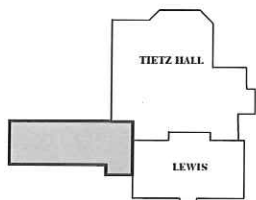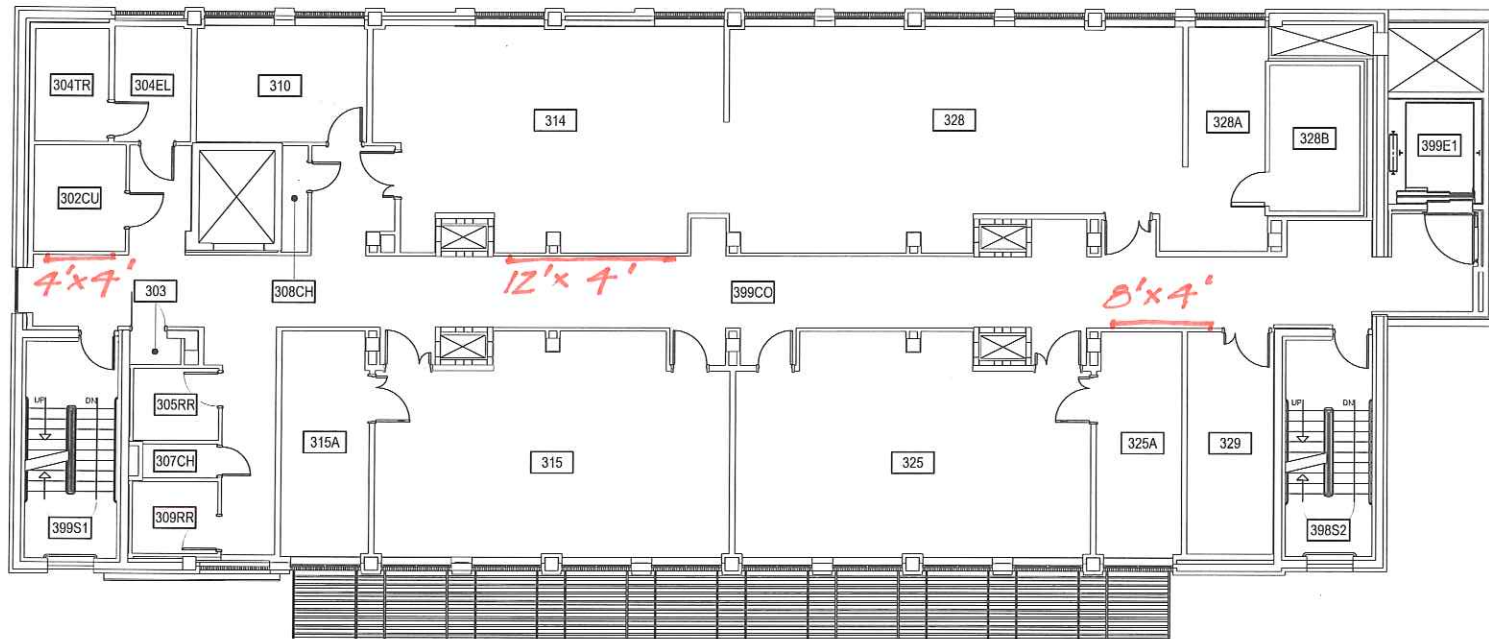




THIRD LEVEL
COOLEY LABORATORY



M MONTANA STATE UNIVERSITY
FACILITIES PLANNING,
DESIGN & CONSTRUCTION
BOZEMAN, MONTANA
PHONE: 406.994.4131 FAX: 406.994.6572

INDEX # **23**
BUILDING # **118**

May 08, 2012 - 11:29am - 118_A3.dwg
H:\Cooley Laboratory\Building Plan - Book Copy\

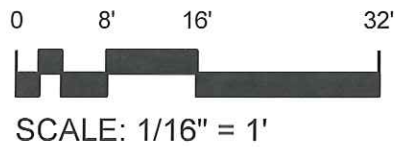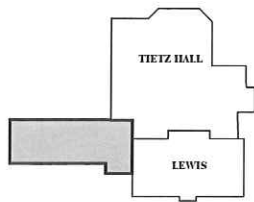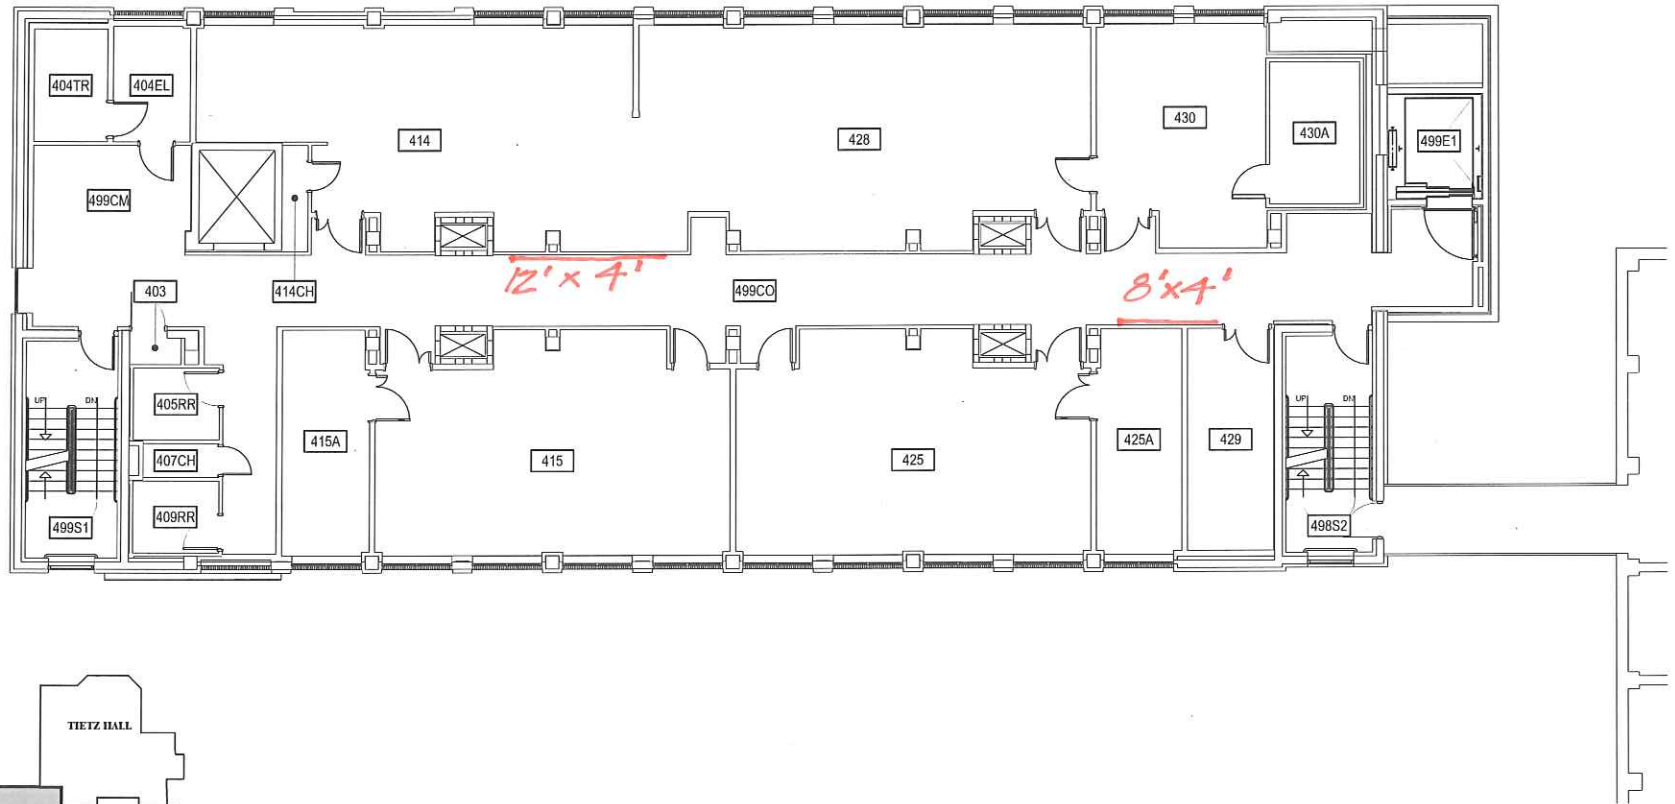

1

FOURTH LEVEL
COOLEY LABORATORY



M MONTANA STATE UNIVERSITY
FACILITIES PLANNING,
DESIGN & CONSTRUCTION
BOZEMAN, MONTANA
PHONE: 406.994.4131 FAX: 406.994.6572

INDEX #	23
BUILDING #	118

May 08, 2012 - 11:29am - 118_A4.dwg
 B:\Cooley Laboratory\Building Plan - Book Copy\