

REQUEST FOR PROPOSAL

Project Title: Cooley Laboratory Renovation
Location: Montana State University

PPA No.: 10-0023
RFP No.: 27
Date: 01/13/12

To: Dick Anderson Construction
4498 Jackrabbit Lane
Bozeman, MT 59718

Attention: Platisha

From: Cecilia Vaniman, Project Manager
Cooley Lab Renovation
Montana State University

Attention: _____

In order to expedite the Work and avoid or minimize delays in the Work the following proposal is requested. Please return a response by: 01/23/12 Date Sent: 01/13/12
Date Received: _____

RFP for the Addition of Video Monitors -Wall assembly at Piping

Chases

Reference Drawings: A1.8 A1.6-A1.4+A1.2-A1.0


Reference Specifications: N/A

- **PROVIDE** Backing for New Video Monitor @ Collision Areas 4th and 1st Floors as shown on RFP 27-1 Provide new electrical and data outlet as shown. Electrical Power from panel L4A and L1B.
- **Provide** New 2 1/2" wall assembly @ pipe chases as shown.

Attachment: RFP27-1


This RFP is for pricing purposes only. The contractor shall not proceed with the scope of work described within until pricing is approved by the owner in writing.

Distribution: Owner Architect Engineer
 Agency Contractor Other

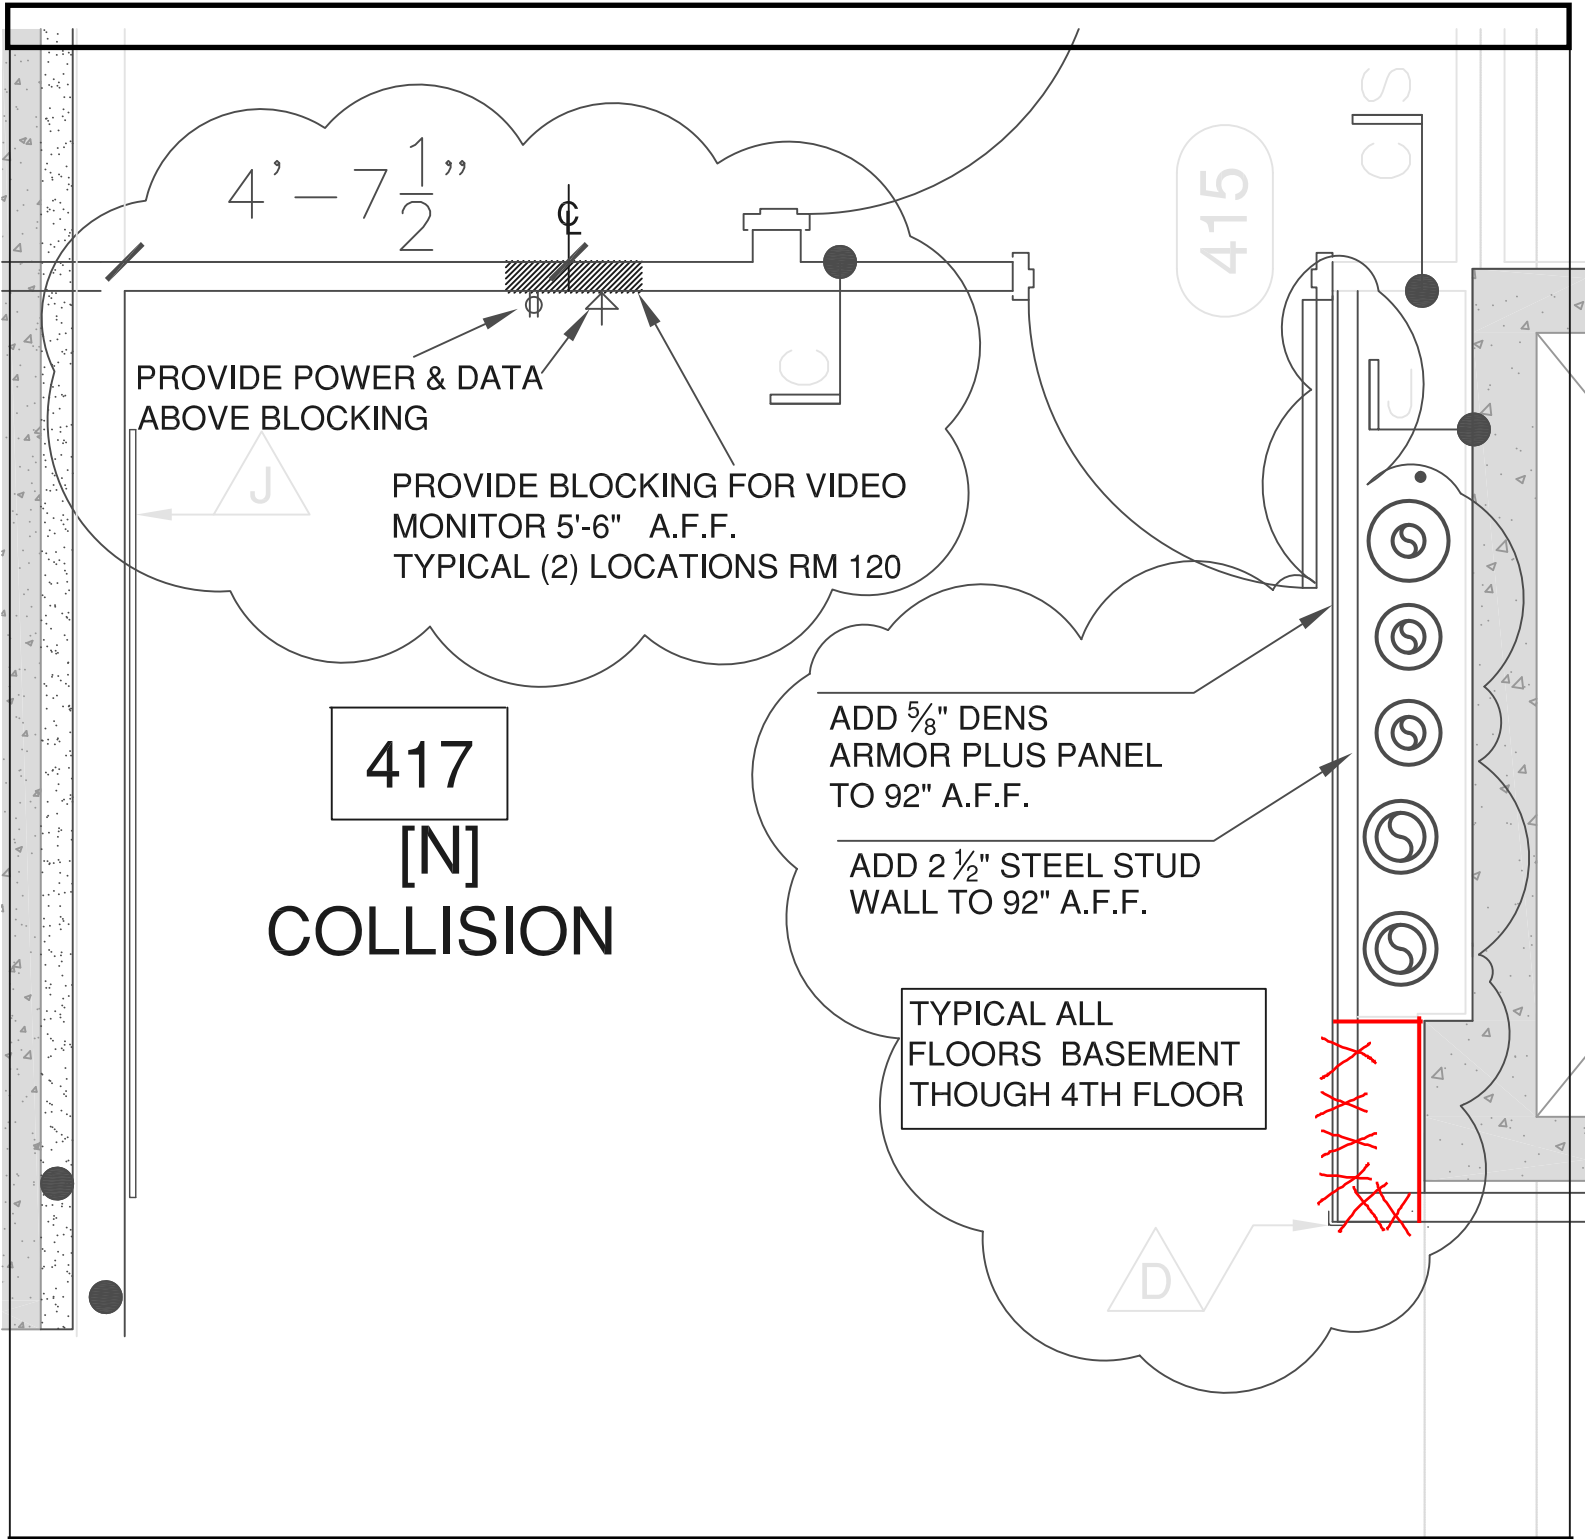

MSU COOLEY LAB RENOVATION
PPA 10-0023

RFP 27-1
VIDEO MONITORS @ COLLISION AREAS
NEW 2 1/2" WALL AT PIPE CHASE

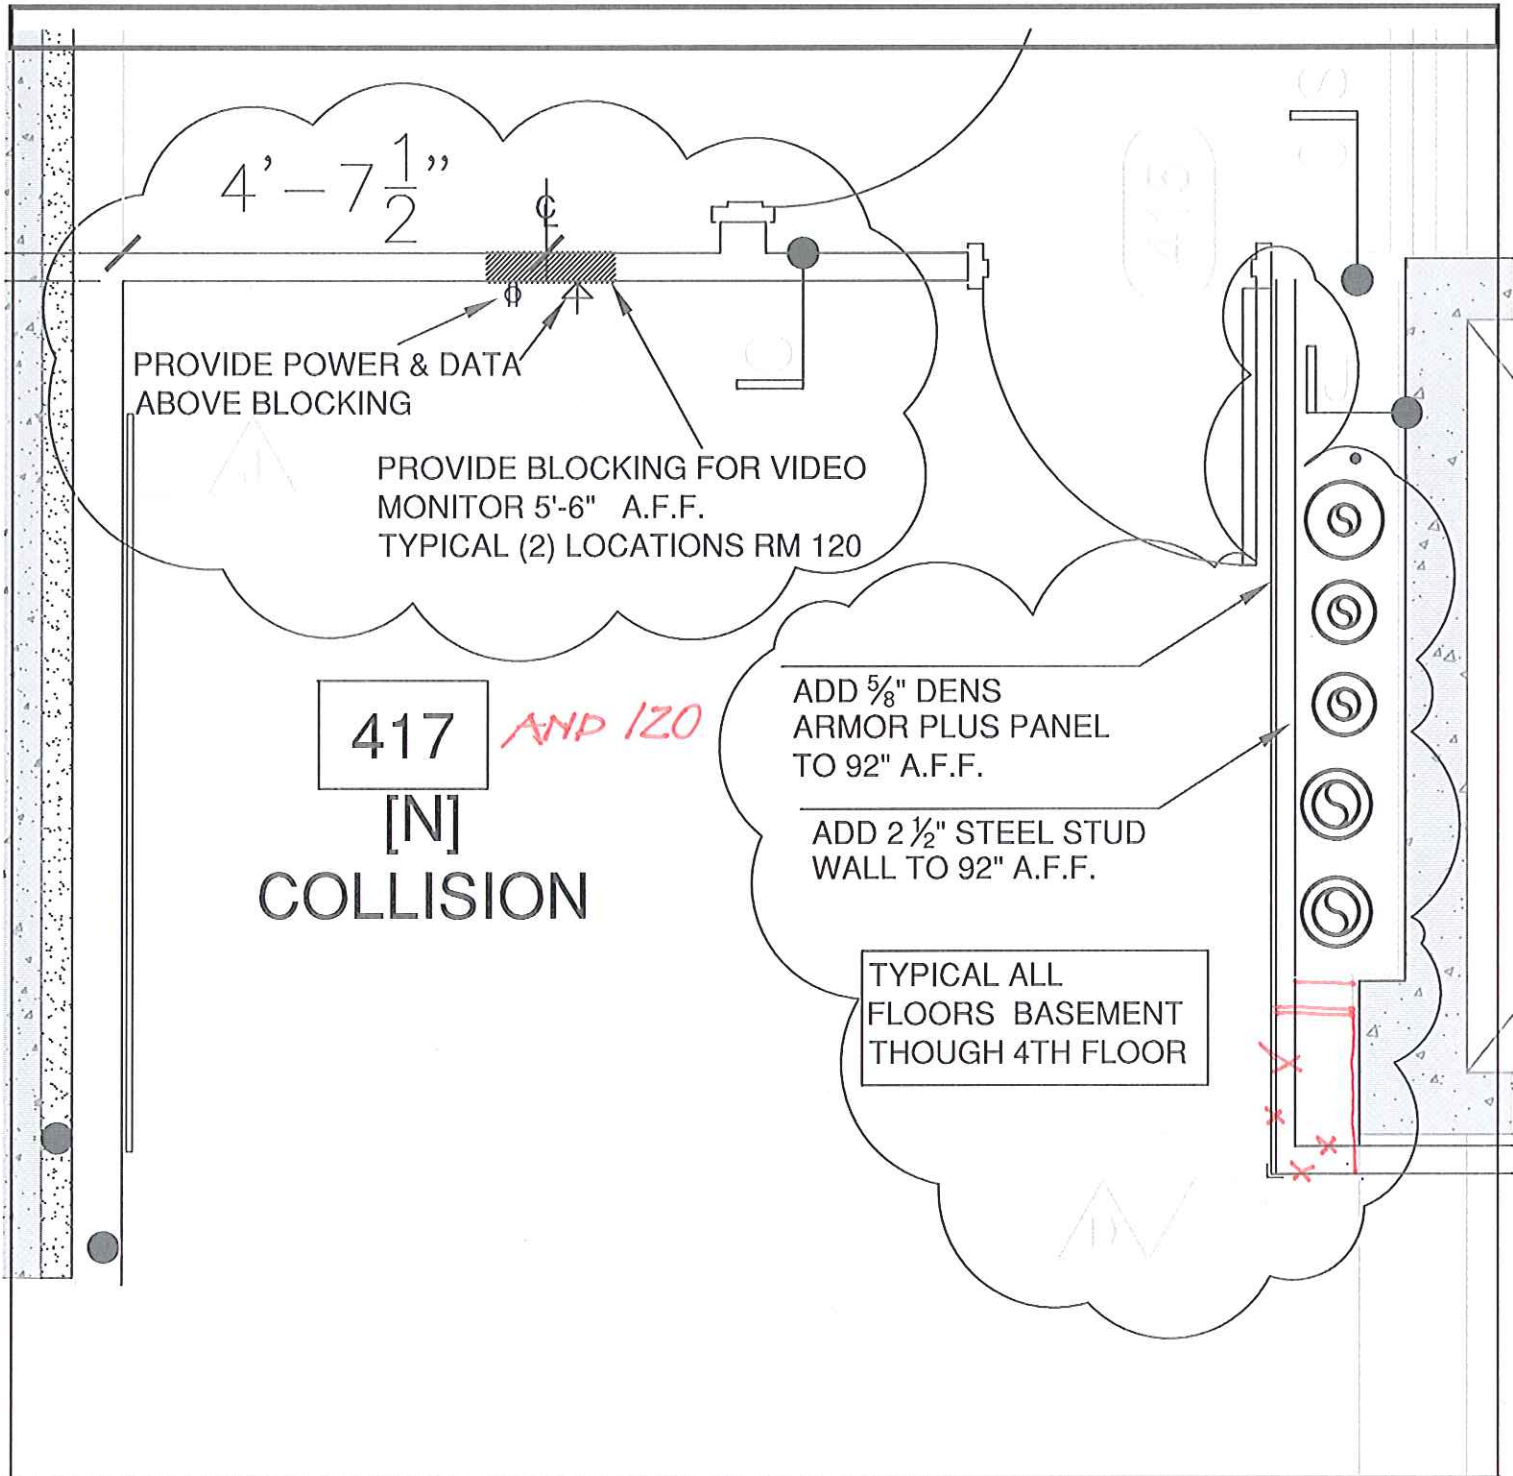

PROVIDE POWER & DATA ABOVE BLOCKING

PROVIDE BLOCKING FOR VIDEO MONITOR 5'-6" A.F.F. TYPICAL (2) LOCATIONS RM 120

417 *AND 120*

[N]
COLLISION

ADD 5/8" DENS ARMOR PLUS PANEL TO 92" A.F.F.

ADD 2 1/2" STEEL STUD WALL TO 92" A.F.F.

TYPICAL ALL FLOORS BASEMENT THOUGH 4TH FLOOR


MSU COOLEY LAB RENOVATION
PPA 10-0023

RFP 27-1
VIDEO MONITORS @ COLLISION AREAS
NEW 2 1/2" WALL AT PIPE CHASE

COOLEY LAB RENOVATION

PPA 10-0023

CRV 3-1-2012

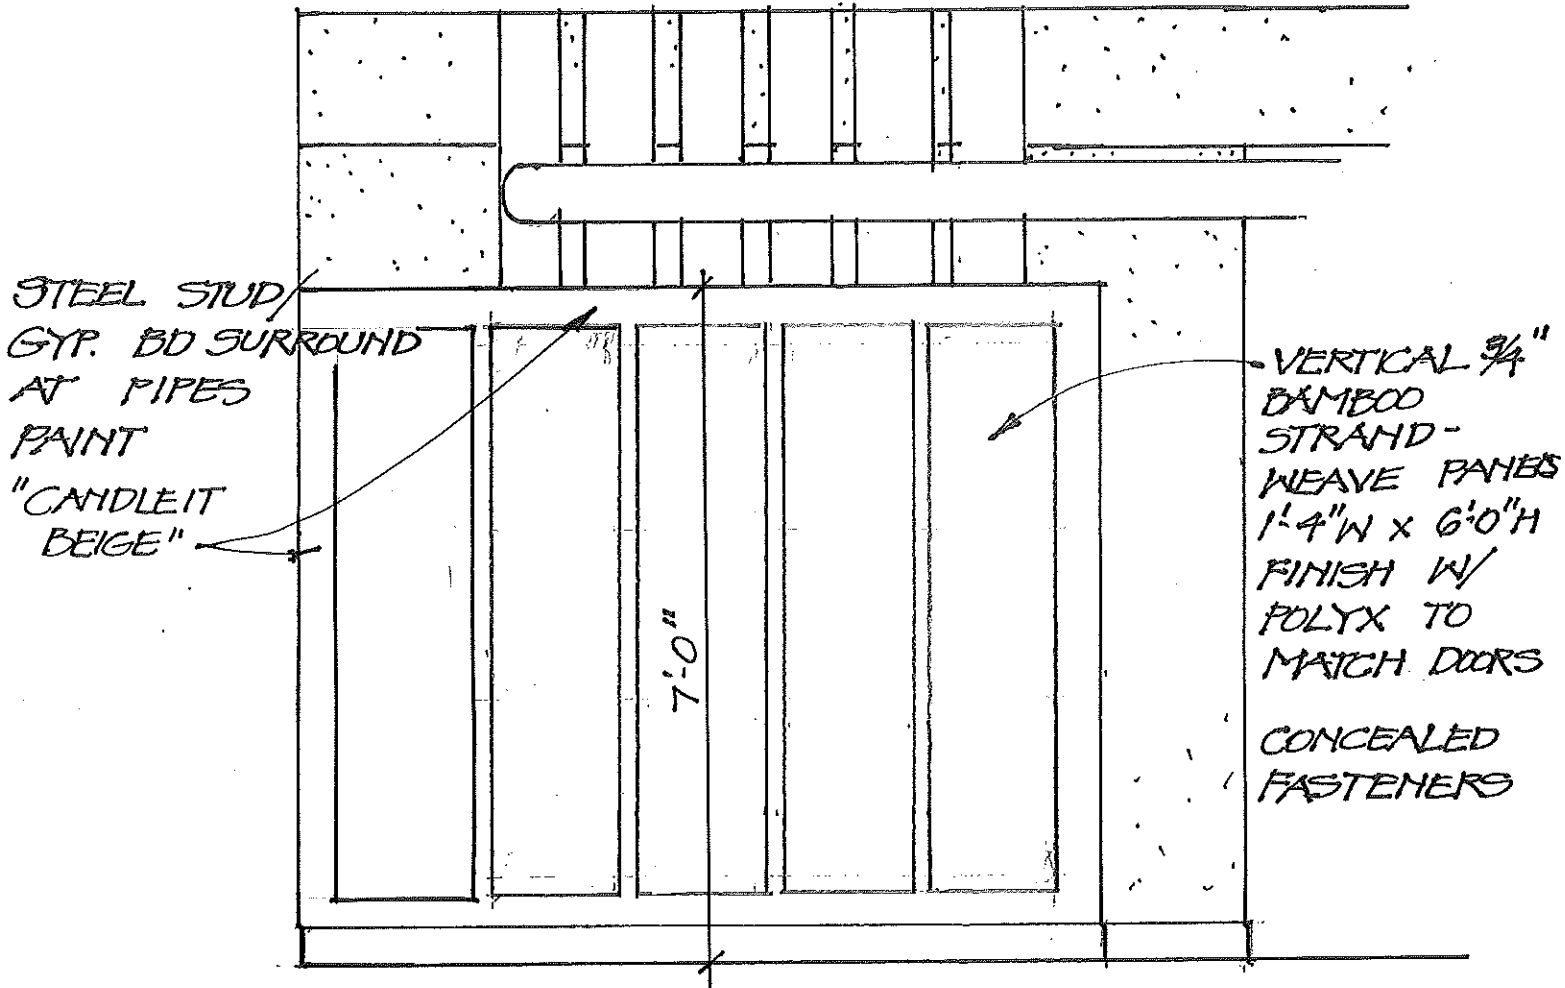

COLLISION AREA • EAST WALL •
PIPE RISERS