



FACILITIES PLANNING, DESIGN & CONSTRUCTION

Sixth Avenue and Grant Street • P.O. Box 172760 • Bozeman, Montana 59717-2760

Phone: (406) 994-5413 • Fax: (406) 994-5665

REQUEST FOR PROPOSAL

Project Title: Cooley Laboratory Renovation
 Location: Montana State University

PPA No.: 10-0023
 RFP No.: 72
 Date: September 20, 2012

To: Dick Anderson Construction
4498 Jackrabbit Lane
Bozeman, MT 59718

Attention: Platisha

From: Cecilia Vaniman, Project Manager
Cooley Lab Renovation
Montana State University

Attention: _____

In order to expedite the Work and avoid or minimize delays in the Work the following information is requested. Please return a response by: 09/28/2012 Date Sent: 09/20/2012
 Date Received: _____

Proposal Requested:

PROVIDE 3/4" LINES TO CABINET HEATER IN LEWIS ENTRY VESTIBULE


Scope of work includes; 15060 Pipe & Pipe Fittings 15080 Piping Specialties 15100 Valves 15250 Insulation 15704

- ADD 3/4" HWS AND HWR FROM CH201 TO EXISTING CABINET HEATER IN LEWIS HALL SOUTH ENTRY VESTIBULE.
- INSTALL 3/4" ISOLATION VALVES NEAR
- PROVIDE INSULATION AS REQUIRED

SEE ATTACHED RFP72-1.

This RFP is for pricing purposes only. The contractor shall not proceed with the scope of work described within until pricing is approved by the owner in writing.

Distribution: Owner Architect Engineer
 Agency Contractor Other

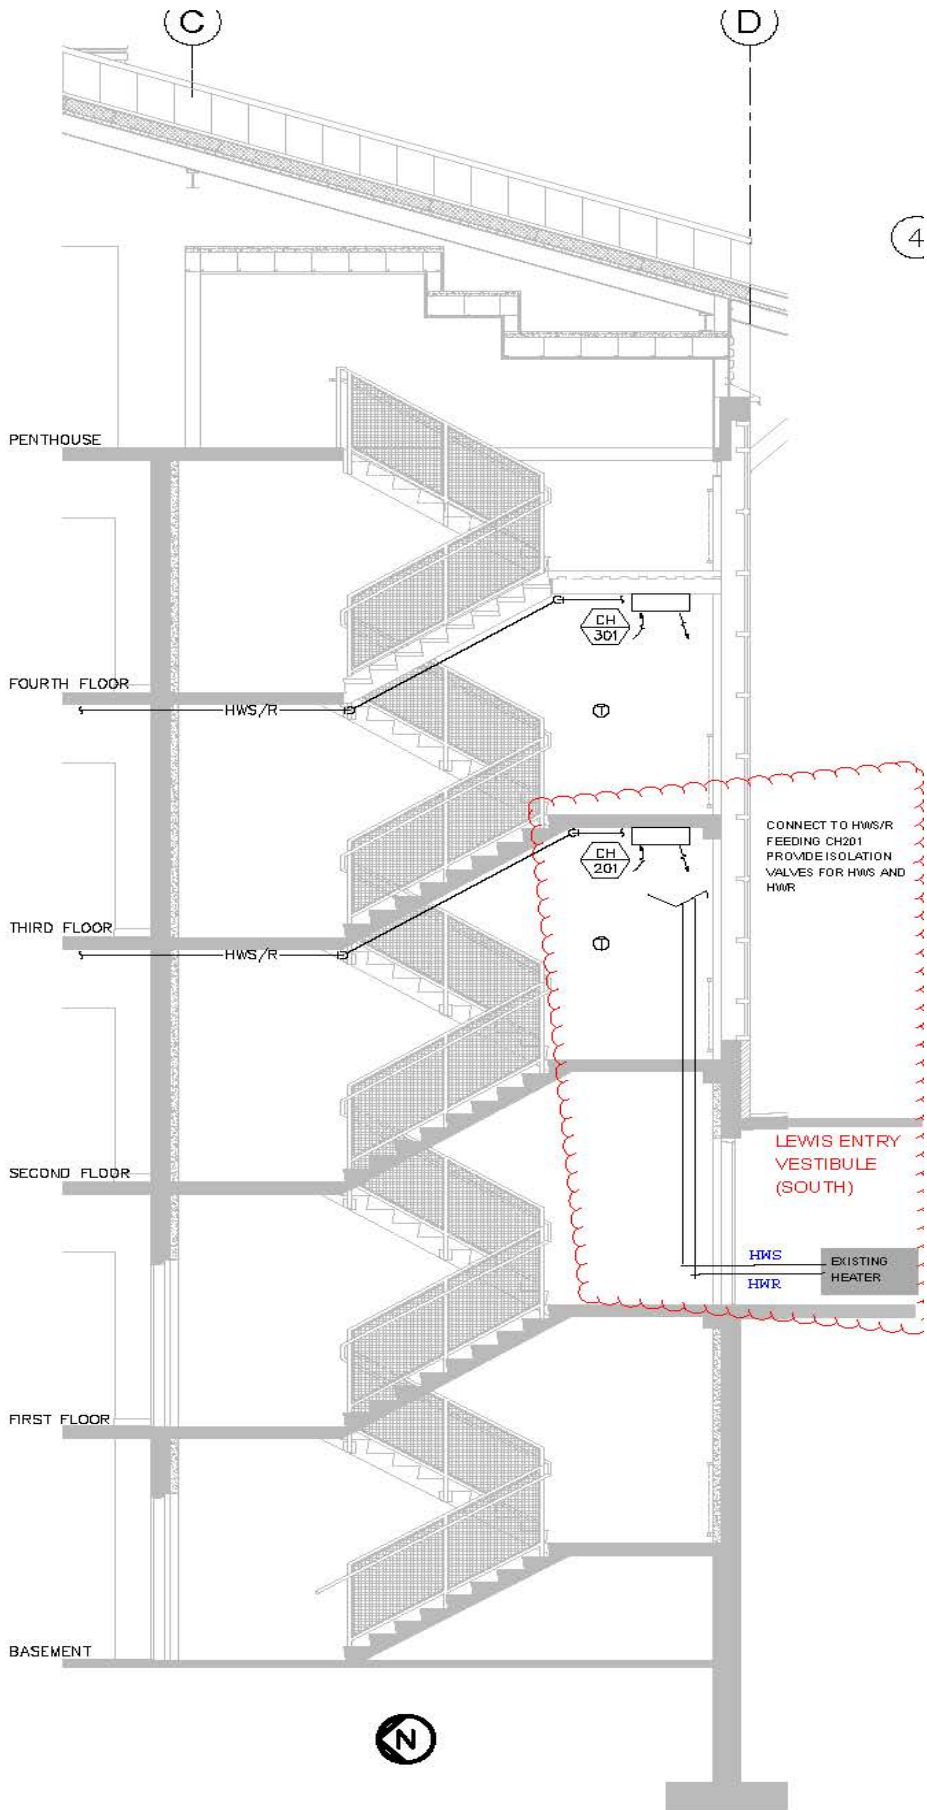

2 SECTION — EAST STAIRS
SCALE: 1/4"=1'-0"