

IIII PAINT- CEILING
 — PAINT WALLS
 USE EXTRA CARE IN IT ROOMS.
 COVER WIRES/ EQUIPMENT WITH LIGHTWEIGHT PLASTIC.


TOUCH-UP PAINT CEILING

TOUCH-UP CEILING

PAINT CEILING

TOUCH-UP PAINT

PIPE

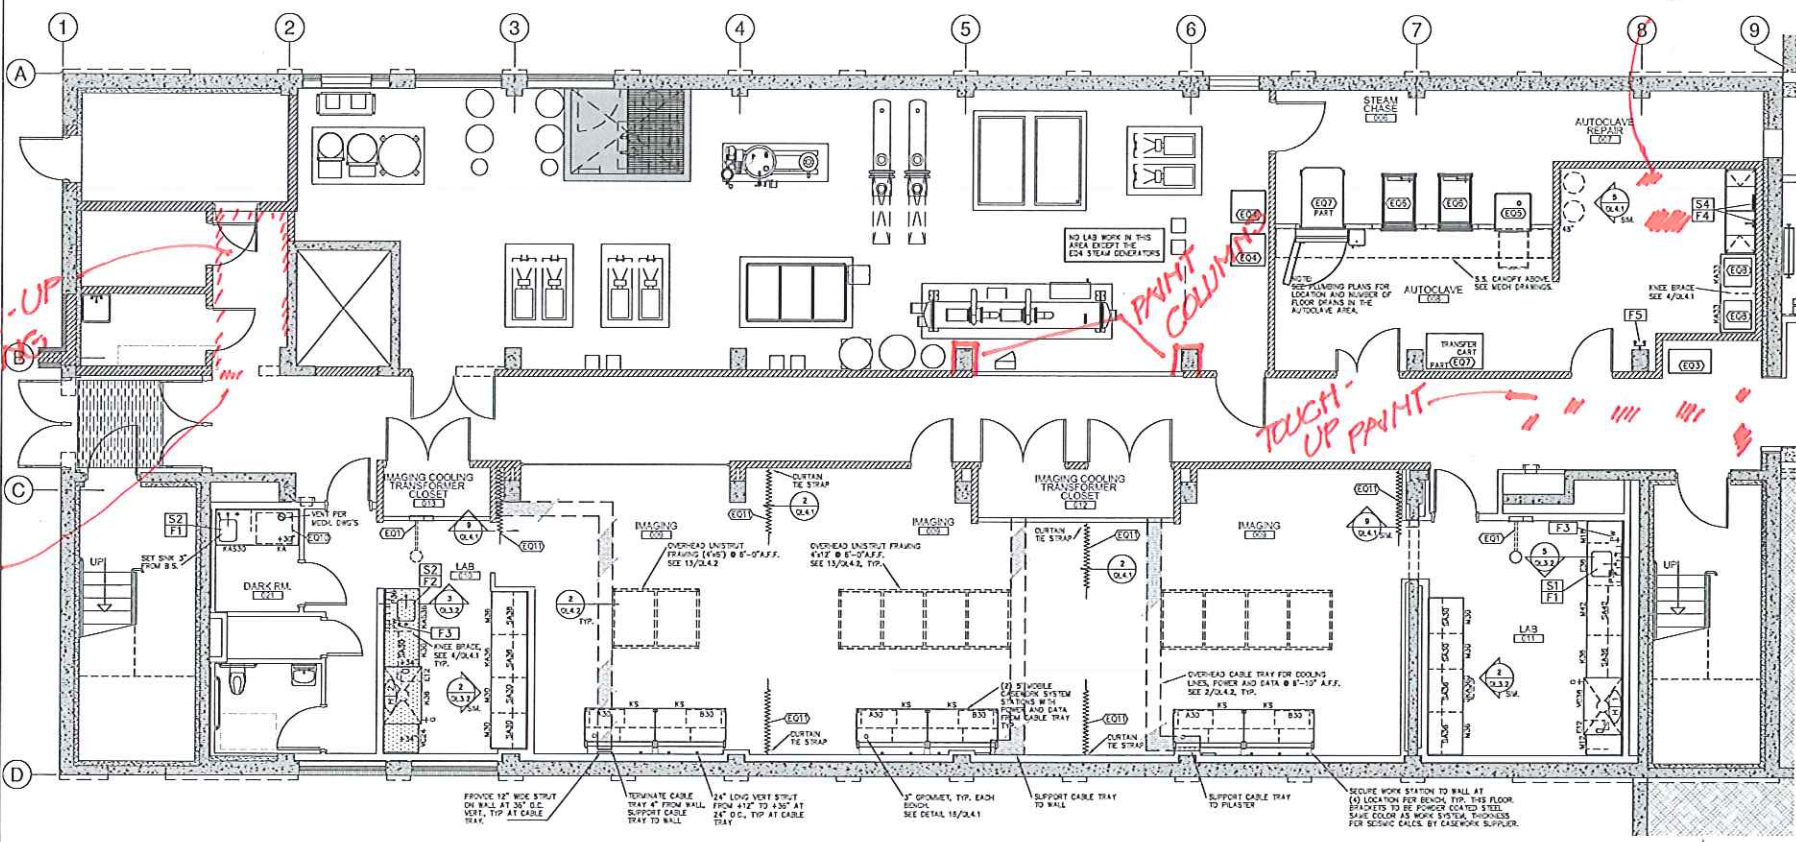

NORTH
 PLAN: BASEMENT
 SCALE: 1/4"=1'-0"

PAINTING & TOUCH-UP
 CRV 1-16-2013



DRAWN BY: CB
 CHECKED BY: MD
 DATE: 03/14/13




M.S.U. EPA 1544023
 ASCE 150228

BASEMENT
 LABORATORY
 PLAN

March 14, 2011

QL1.0

PAINT CEILING
TOUCH-UP WALLS
PATCH REPAIR PAINT CAULK

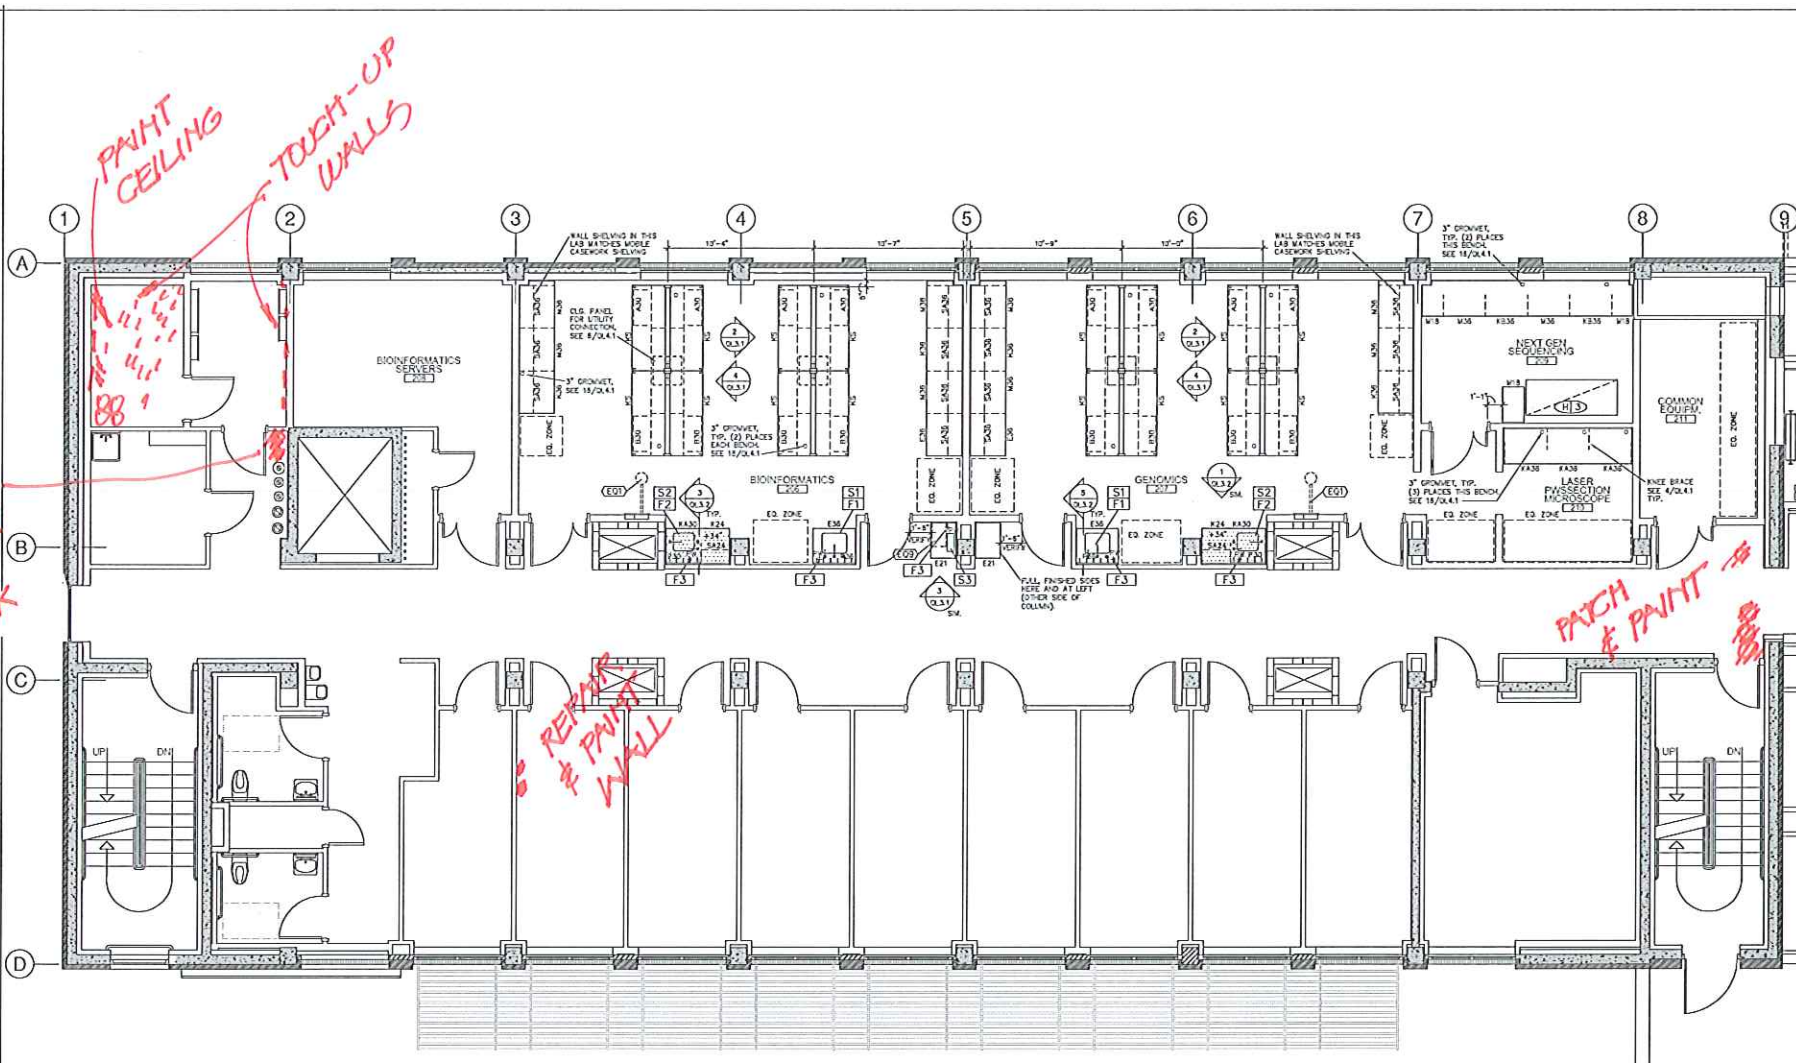

PLAN: FLOOR 2
 SCALE: 1/4"=1'-0"
 NORTH
 0 2 4 10 FEET

MONTANA STATE UNIVERSITY
 FACILITIES PLANNING DESIGN & CONSTRUCTION
 BOZEMAN, MONTANA
 PHONE: 208/994-1111 FAX: 208/994-1672

Architects
 Design Group PC
 1500 WEST PLAZA, MISSOULA, MT 59705

Montana State University
Cooley Lab Renovation
 Bozeman, Montana



DRAWN BY: CB
 CHECKED BY: MD
 APPROVED BY: AN
 4/11/14 11:00 AM



MSU #15-0013
 10/12/13


SECOND FLOOR
 LABORATORY
 PLAN
QL1.2
 March 14, 2011

ETCHED PLATES OR CALK

PAINT MARKS ON CEILING

TOUCH-UP WALLS - BEAM, CEILING

PATCH & PAINT

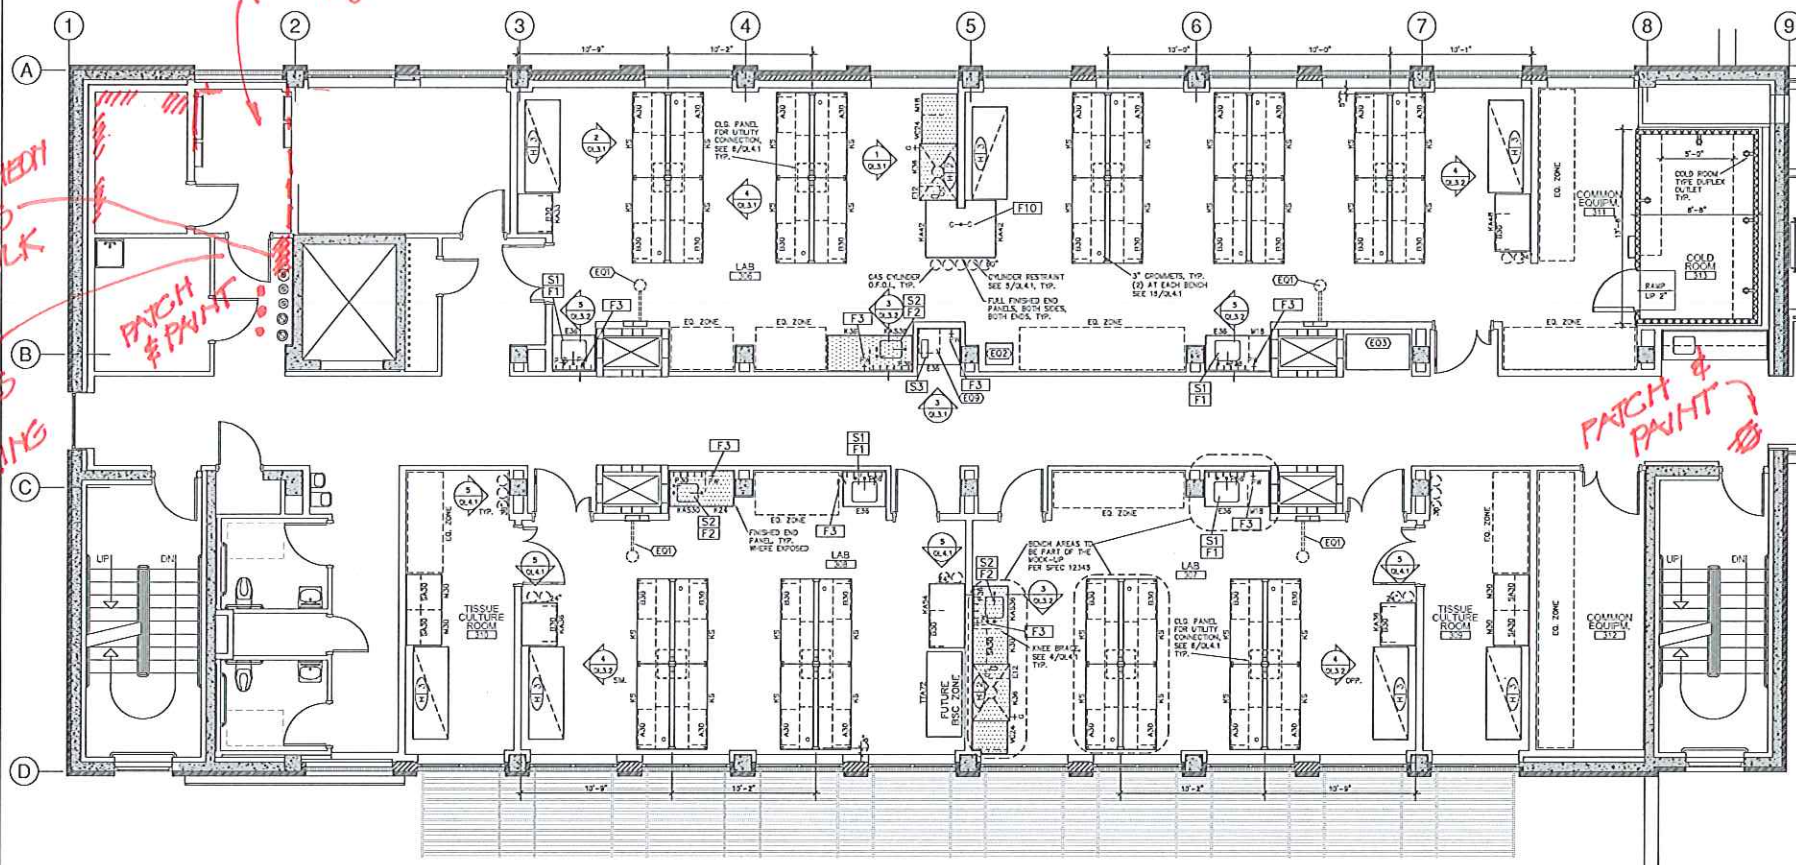

PLAN: FLOOR 3
 SCALE: 1/4" = 1'-0"
 NORTH



DRAWN BY: CB	DATE:
CHECKED BY: MO	DATE:
APPROVED BY: NM	DATE:
REVISION DESCRIPTION	DATE



MAX. FPA 1342013
 150618223

THIRD FLOOR
 LABORATORY
 PLAN
QL1.3
 March 14, 2011

STND GRP.
 DD. MUD
 VACUUM
 ALL DUST
 PAINT ENTIRE
 WALL


CEILING
 METAL PLATE
 MARKS

TOUCH-UP
 WALL

PAINT
 WALL

TOUCH-UP
 BEAM

TOUCH-UP
 PAINT

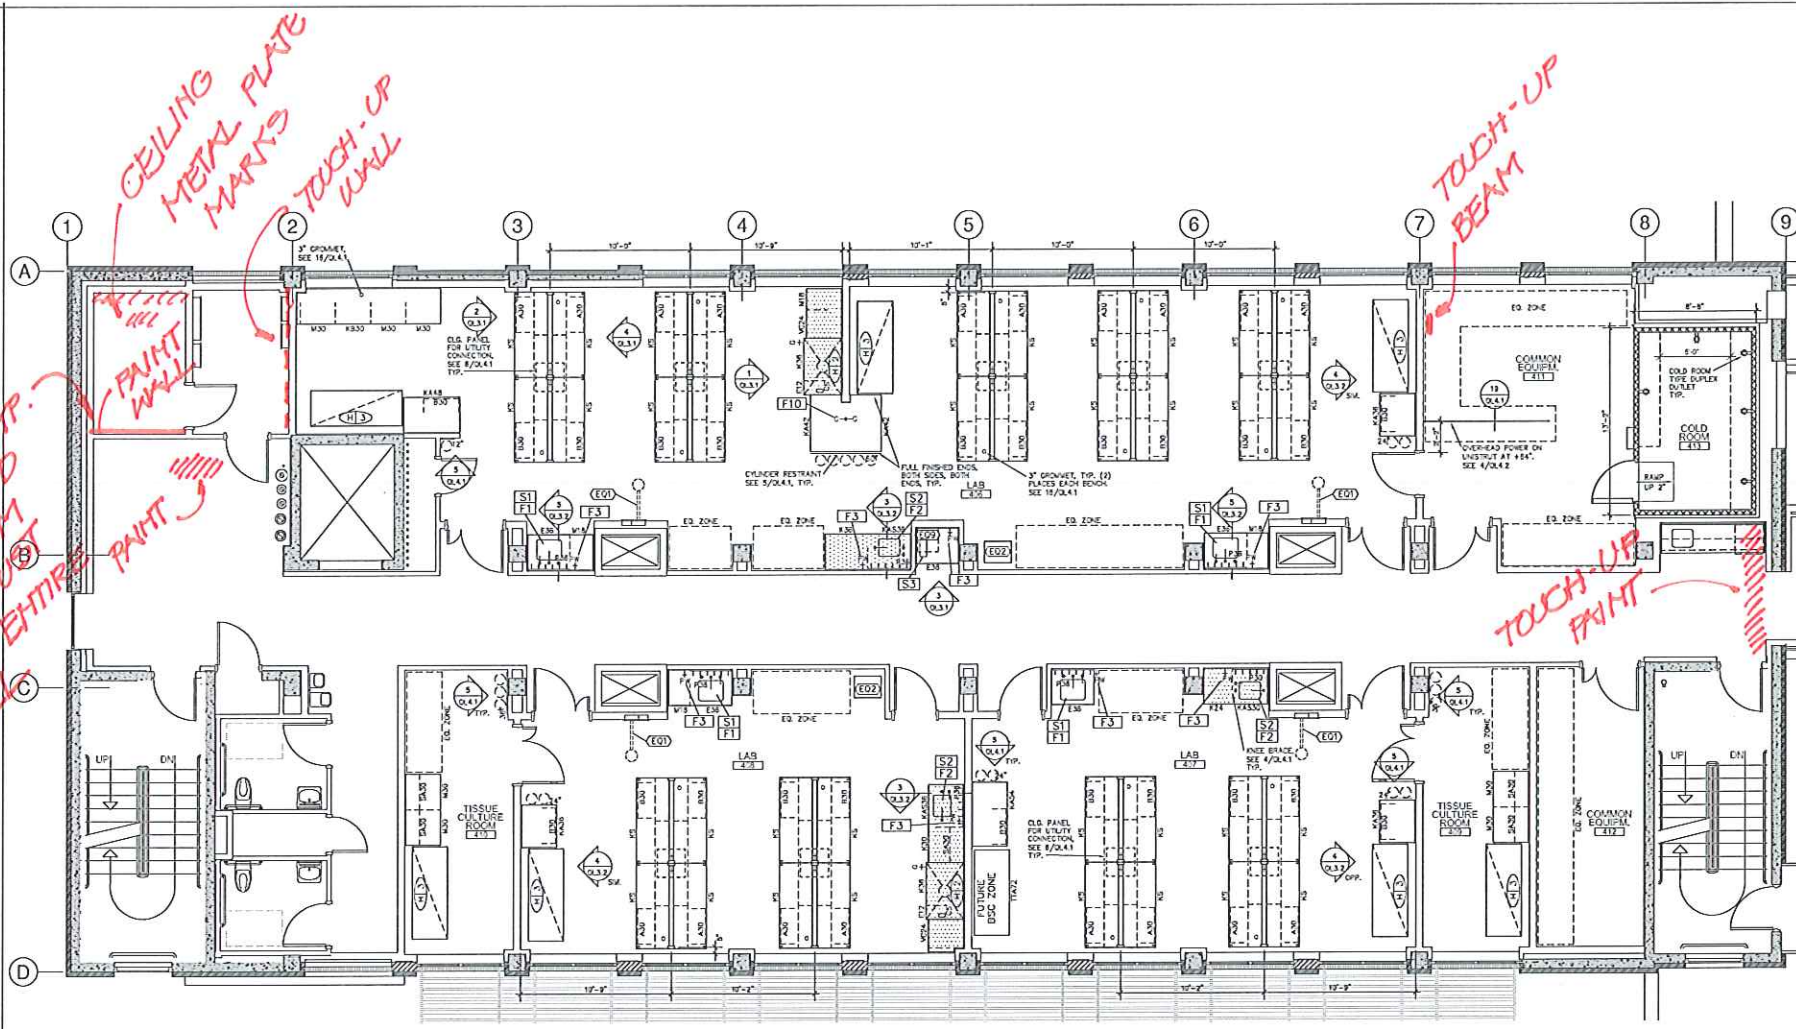

PLAN: FLOOR 4
 SCALE: 1/4"=1'-0"



DRAWN BY: CB
 CHECKED BY: MJO
 APPROVED BY: NW
 DATE: 03/14/2011



MEET: 03/14/2011
 09:00-10:00
 FOURTH FLOOR
 LABORATORY
 PLAN

QL1.4

March 14, 2011