



REQUEST FOR PROPOSAL

Project Title: Cooley Laboratory Renovation
Location: Montana State University

PPA No.: 10-0023
RFP No.: 56
Date: June 28, 2012

To: Dick Anderson Construction
4498 Jackrabbit Lane
Bozeman, MT 59718

Attention: Platisha

From: Cecilia Vaniman, Project Manager
Cooley Lab Renovation
Montana State University

Attention:

In order to expedite the Work and avoid or minimize delays in the Work the following information is requested. Please return a response by: 07/06/2012 Date Sent: 06/28/2012 Date Received:

Proposal Requested:

REMOVE SITE LIGHTING


- Remove light pole as shown on attached site drawing.
Remove Light Fixture Head – Deliver Pole and Head to MSU OFS
Remove Wire as shown on attached drawing.

SEE ATTACHED Site Drawing

This RFP is for pricing purposes only. The contractor shall not proceed with the scope of work described within until pricing is approved by the owner in writing.

Distribution: [] Owner [] Agency [x] Architect [x] Contractor [] Engineer [] Other

ANIMAL RESOURCE CENTER

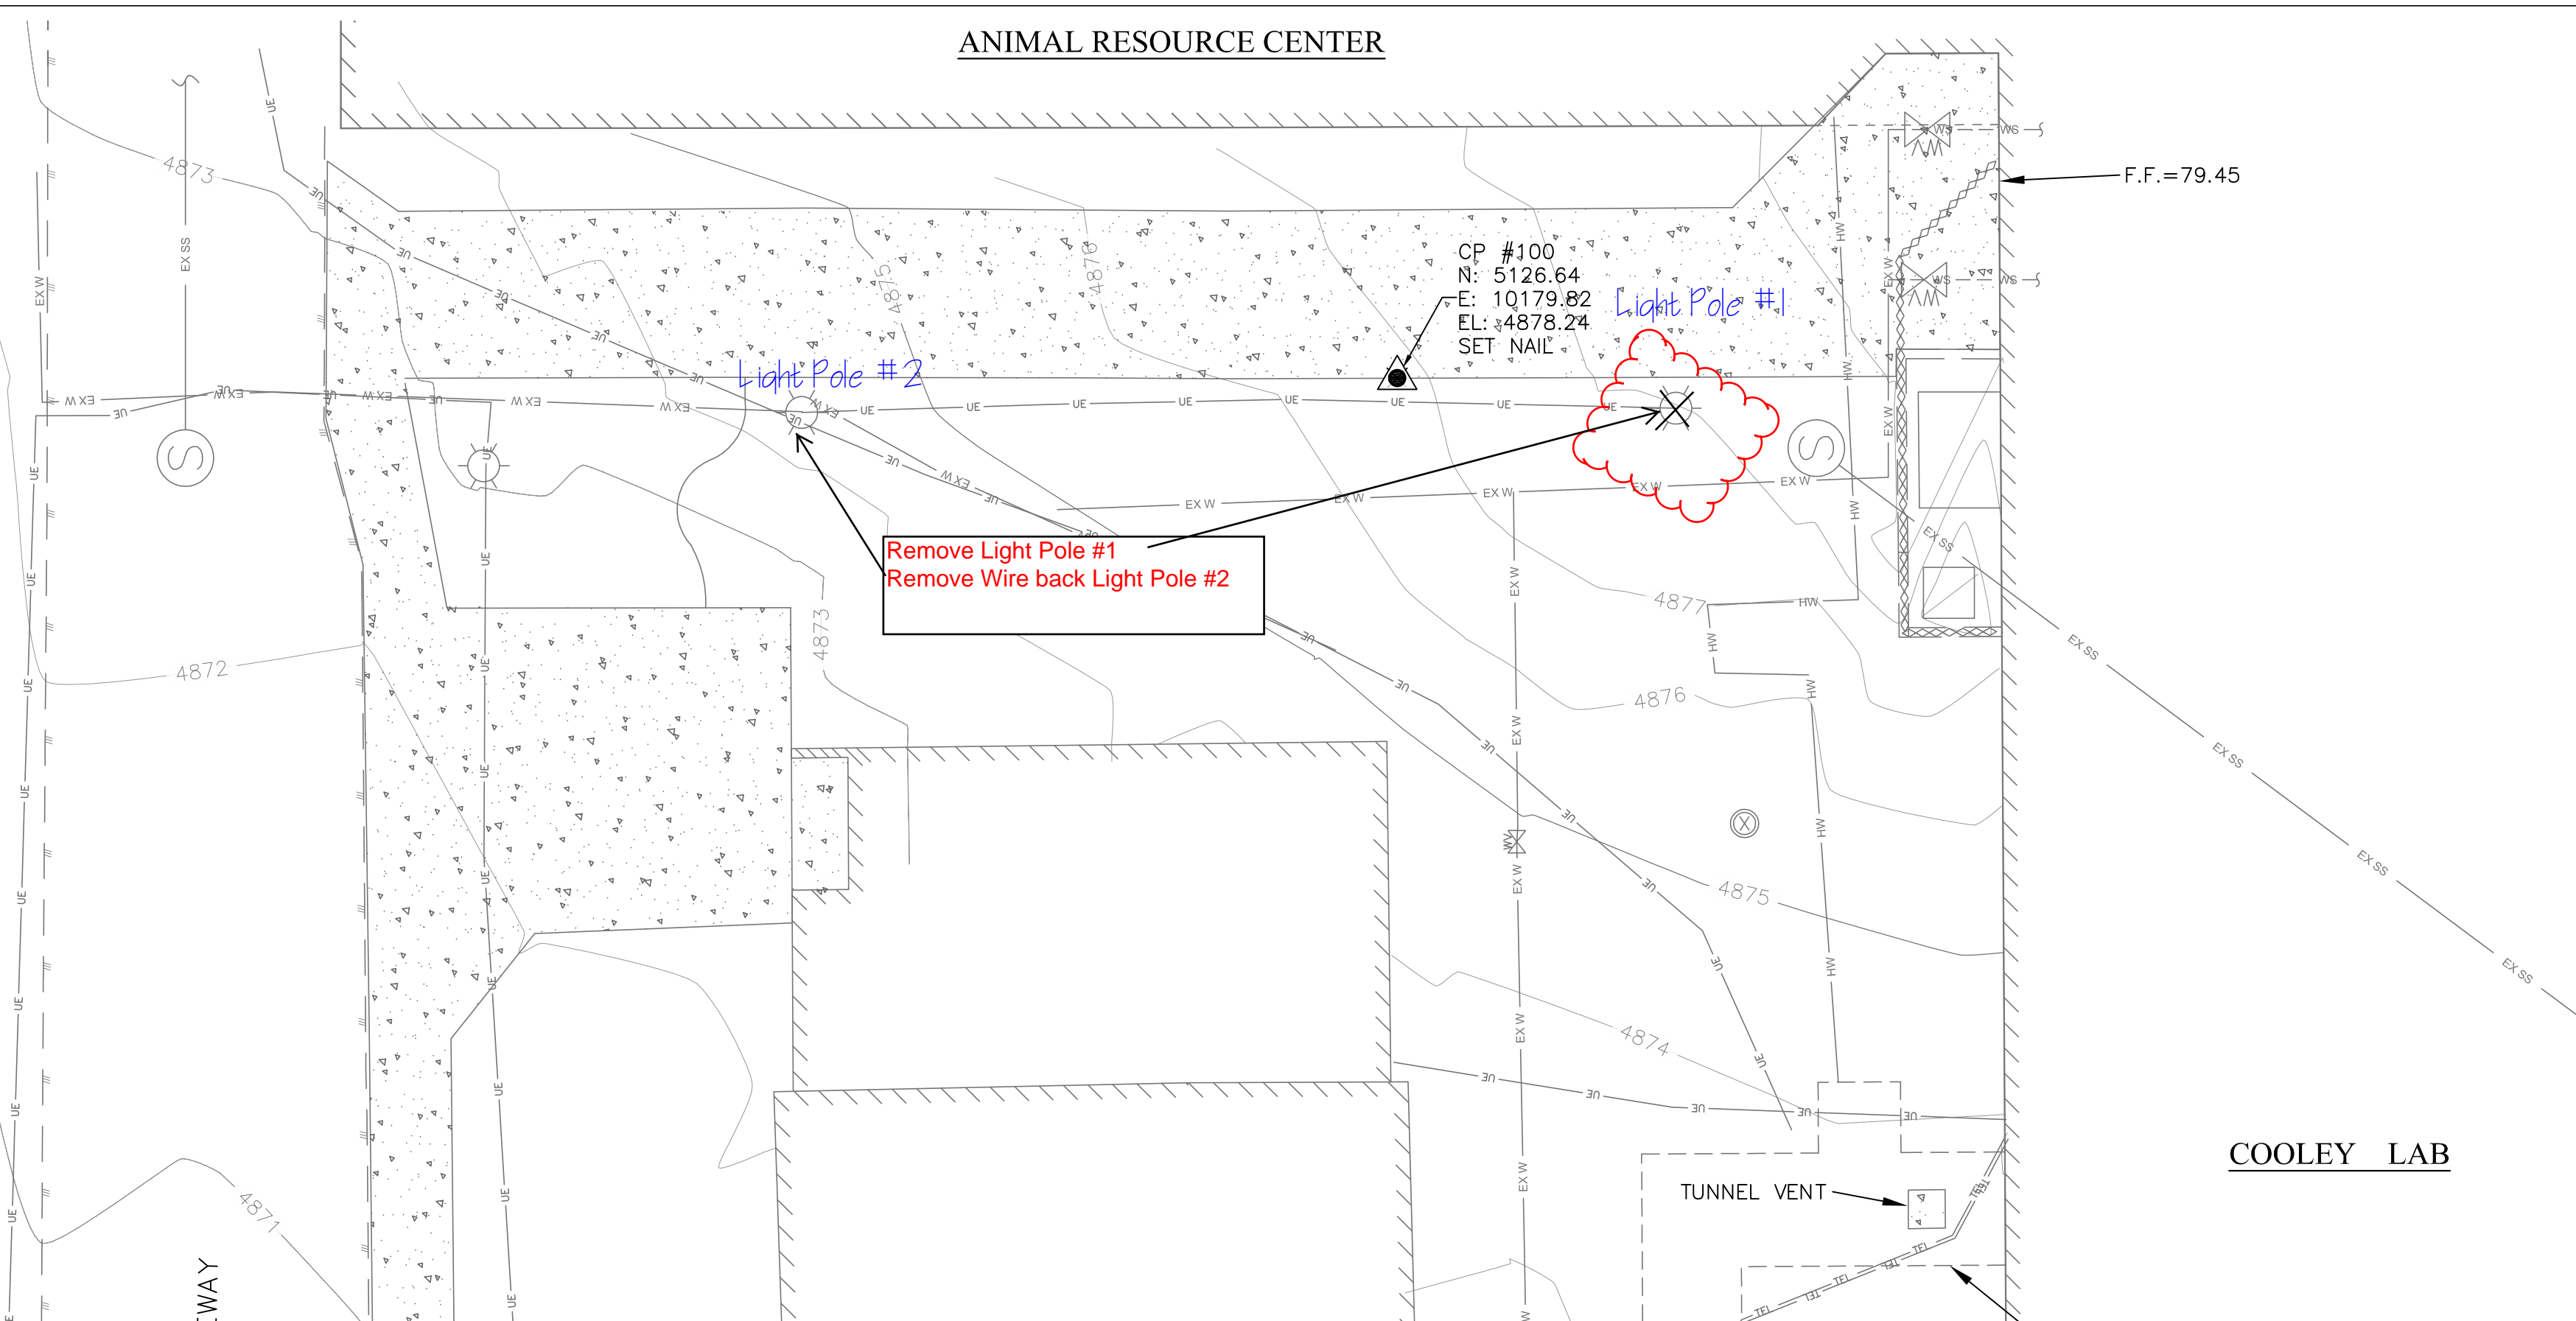

CP #100
N: 5126.64
E: 10179.82
EL: 4878.24
SET NAIL

Light Pole #1

Light Pole #2

Remove Light Pole #1
Remove Wire back Light Pole #2

F.F.=79.45

TUNNEL VENT

COOLEY LAB

S

S

X

SEAWAY